






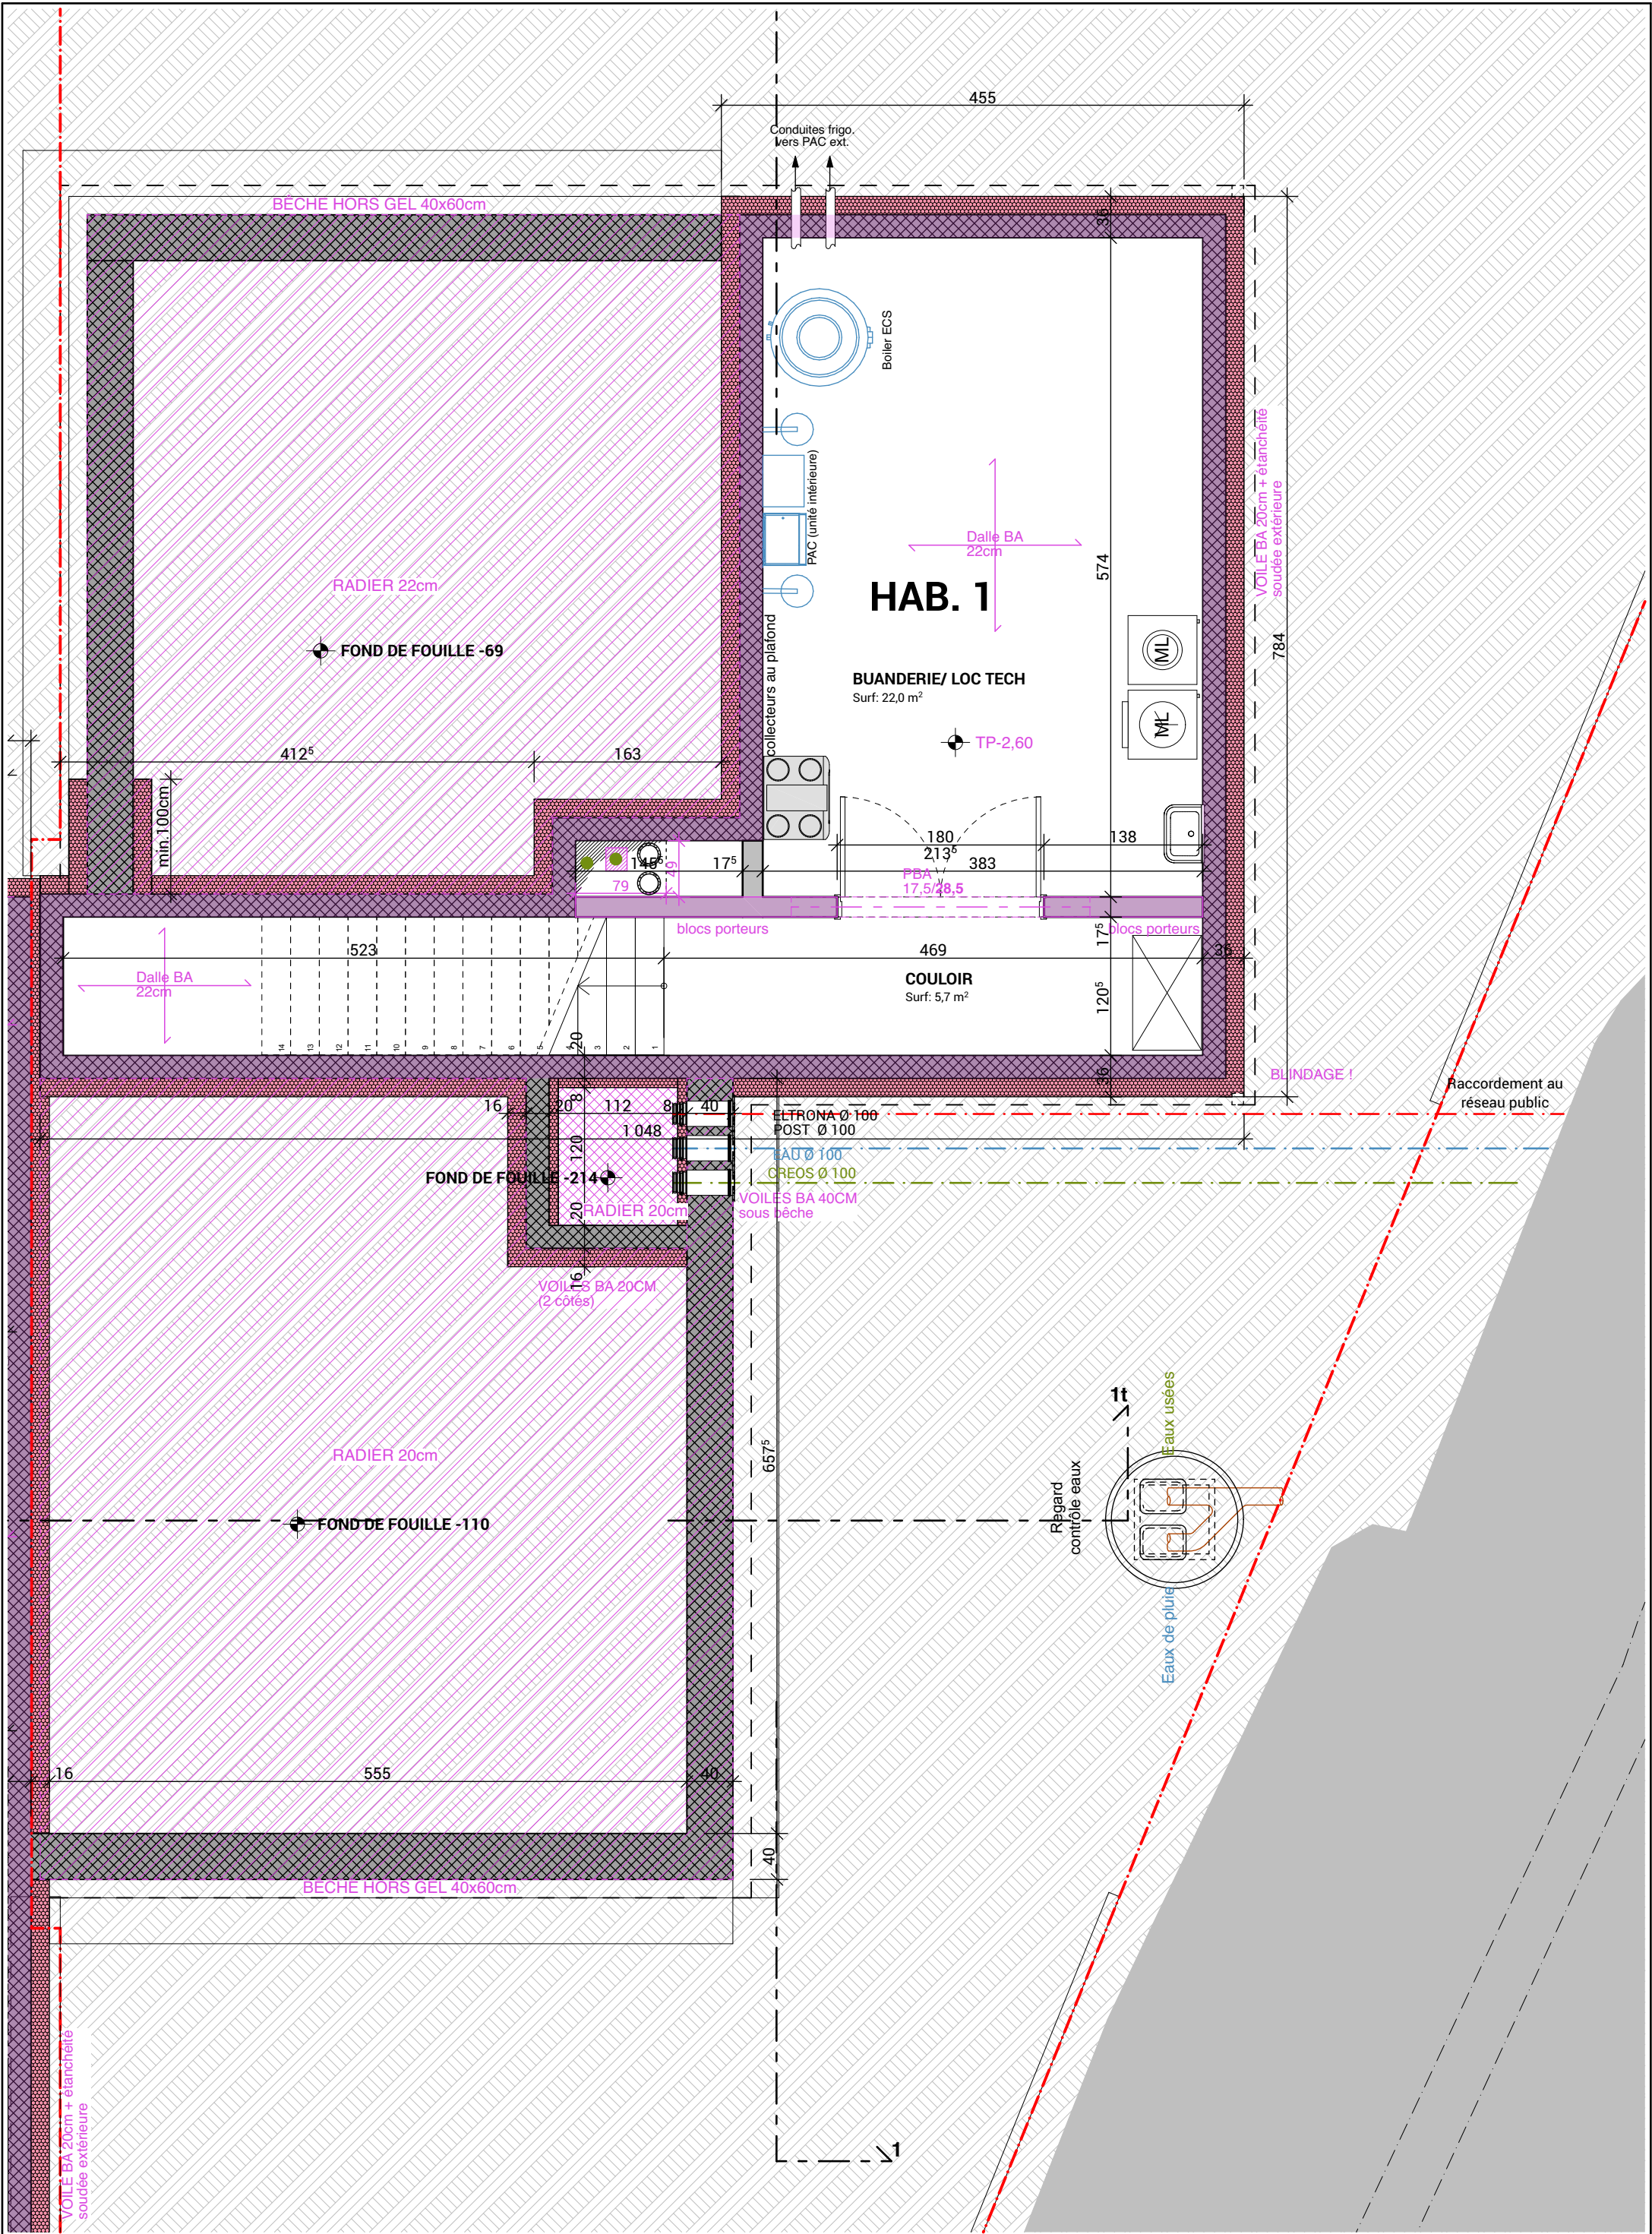

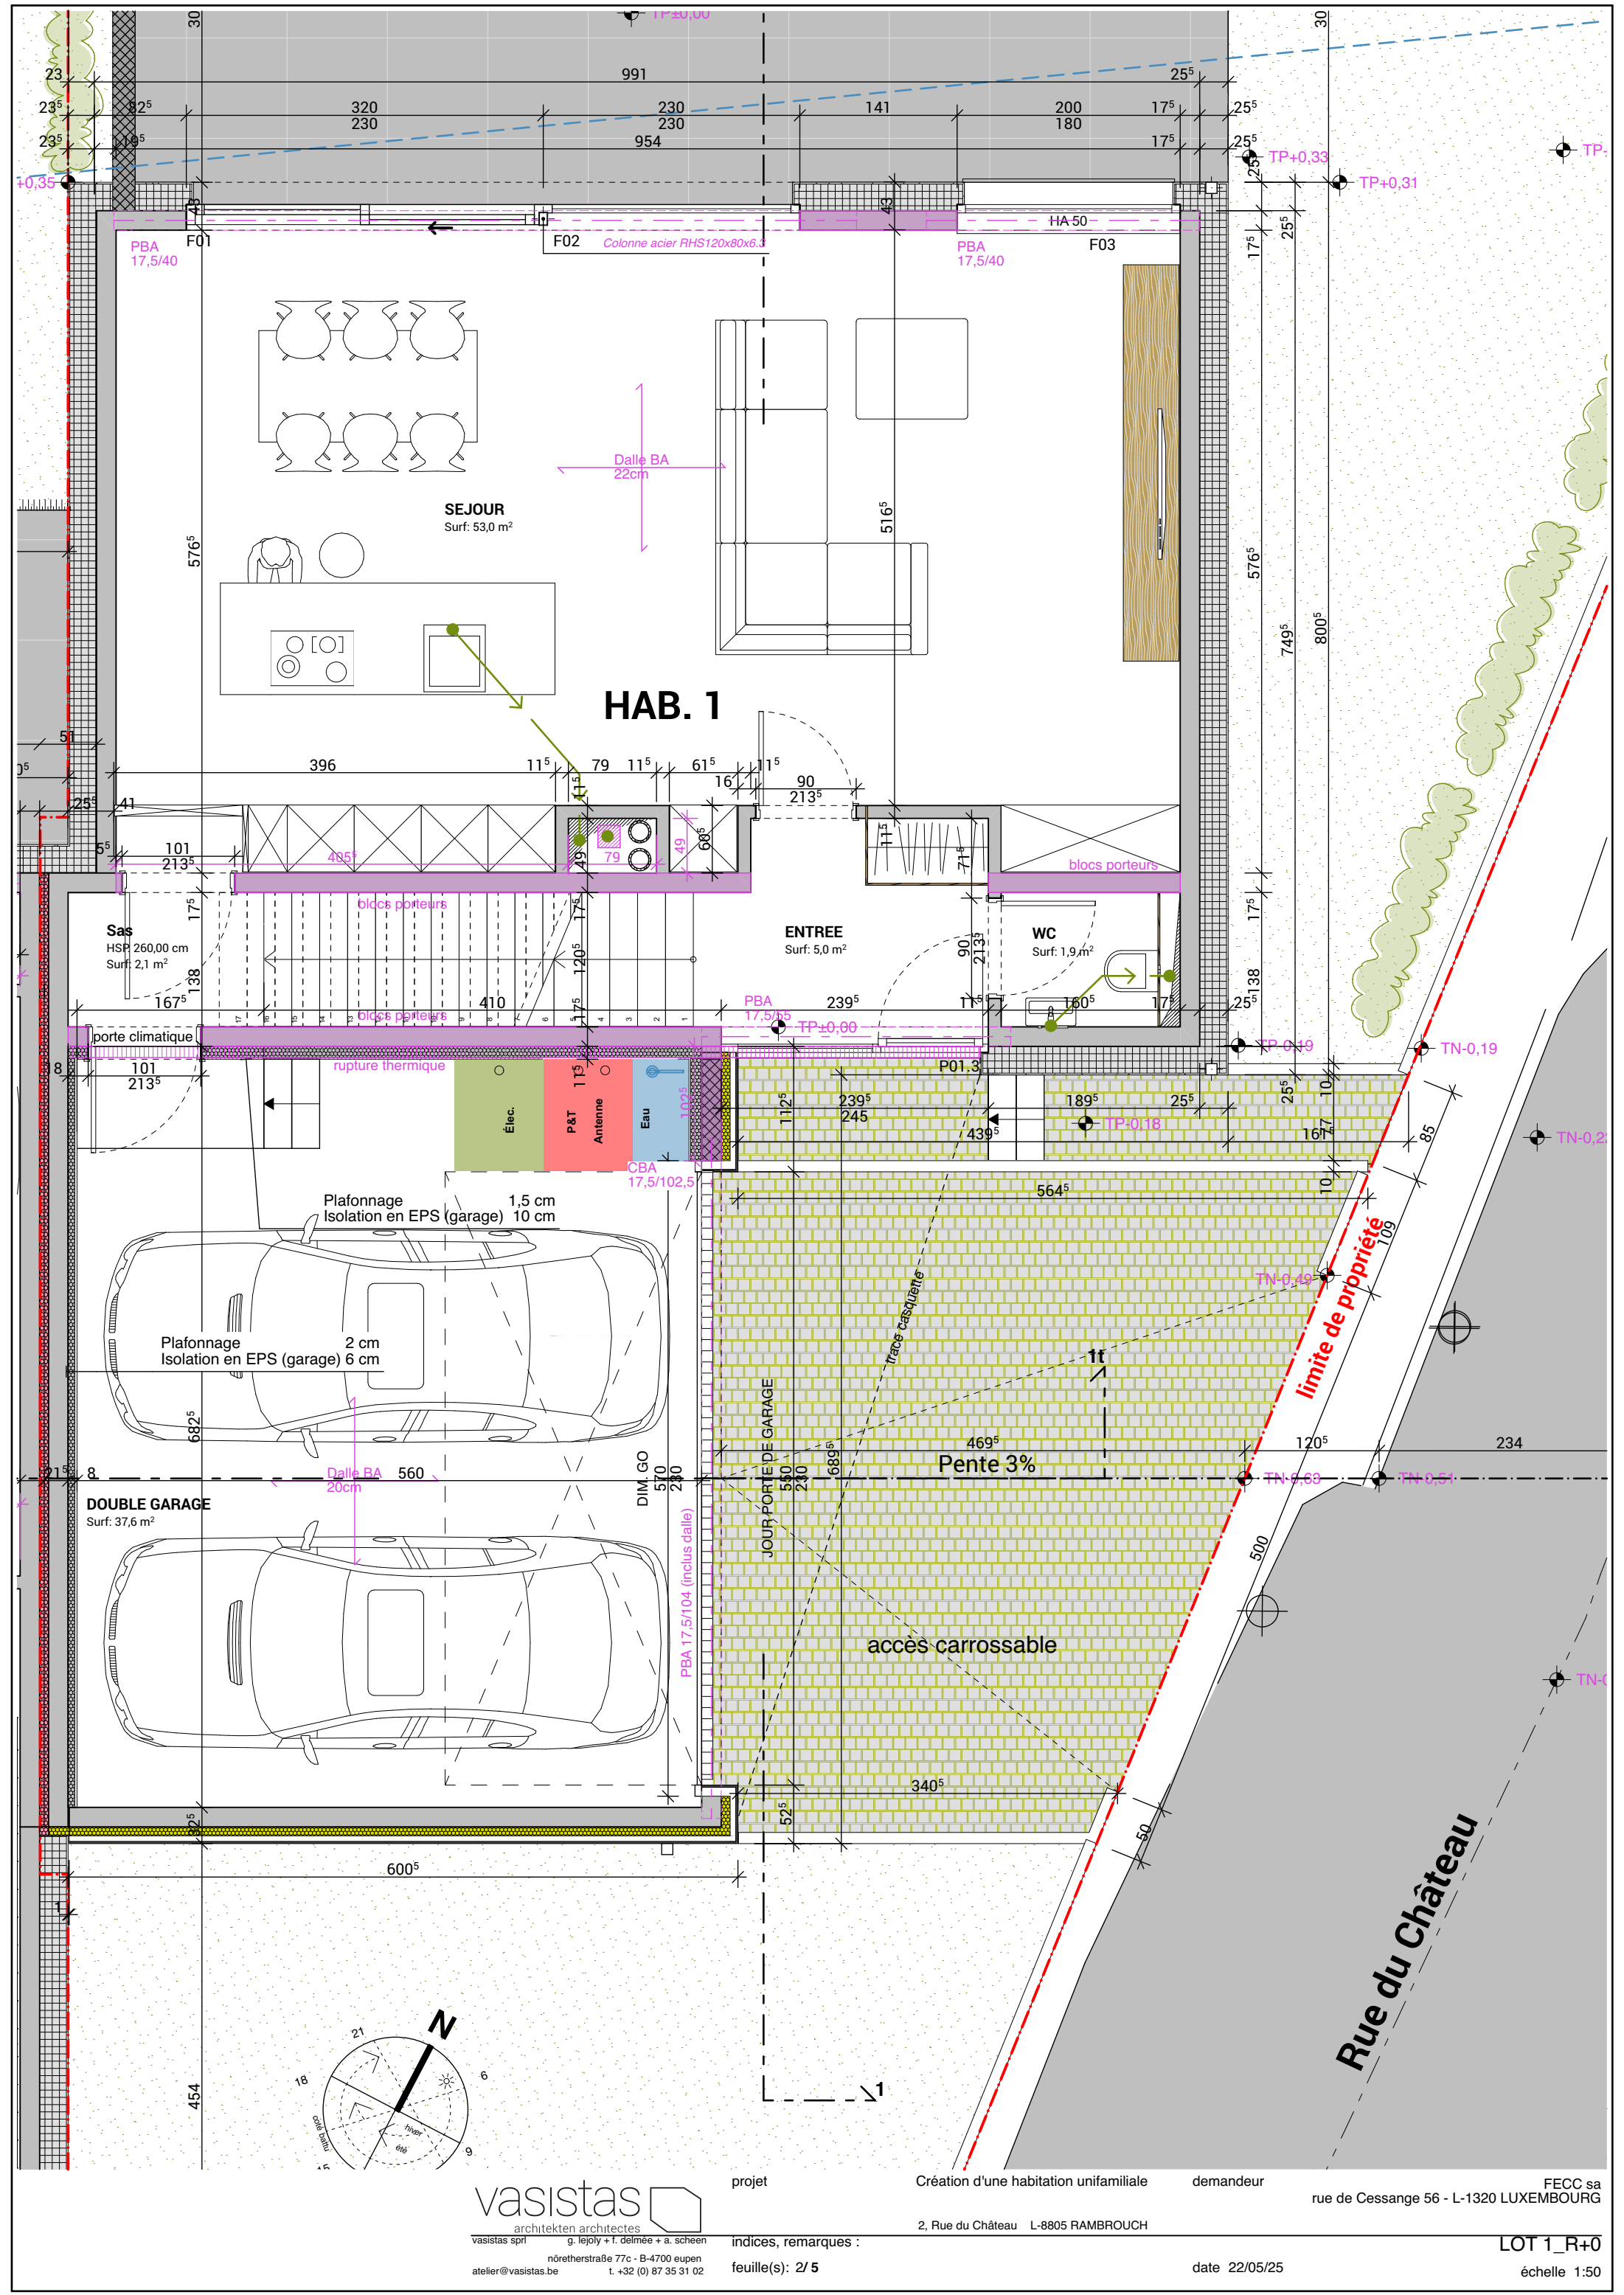


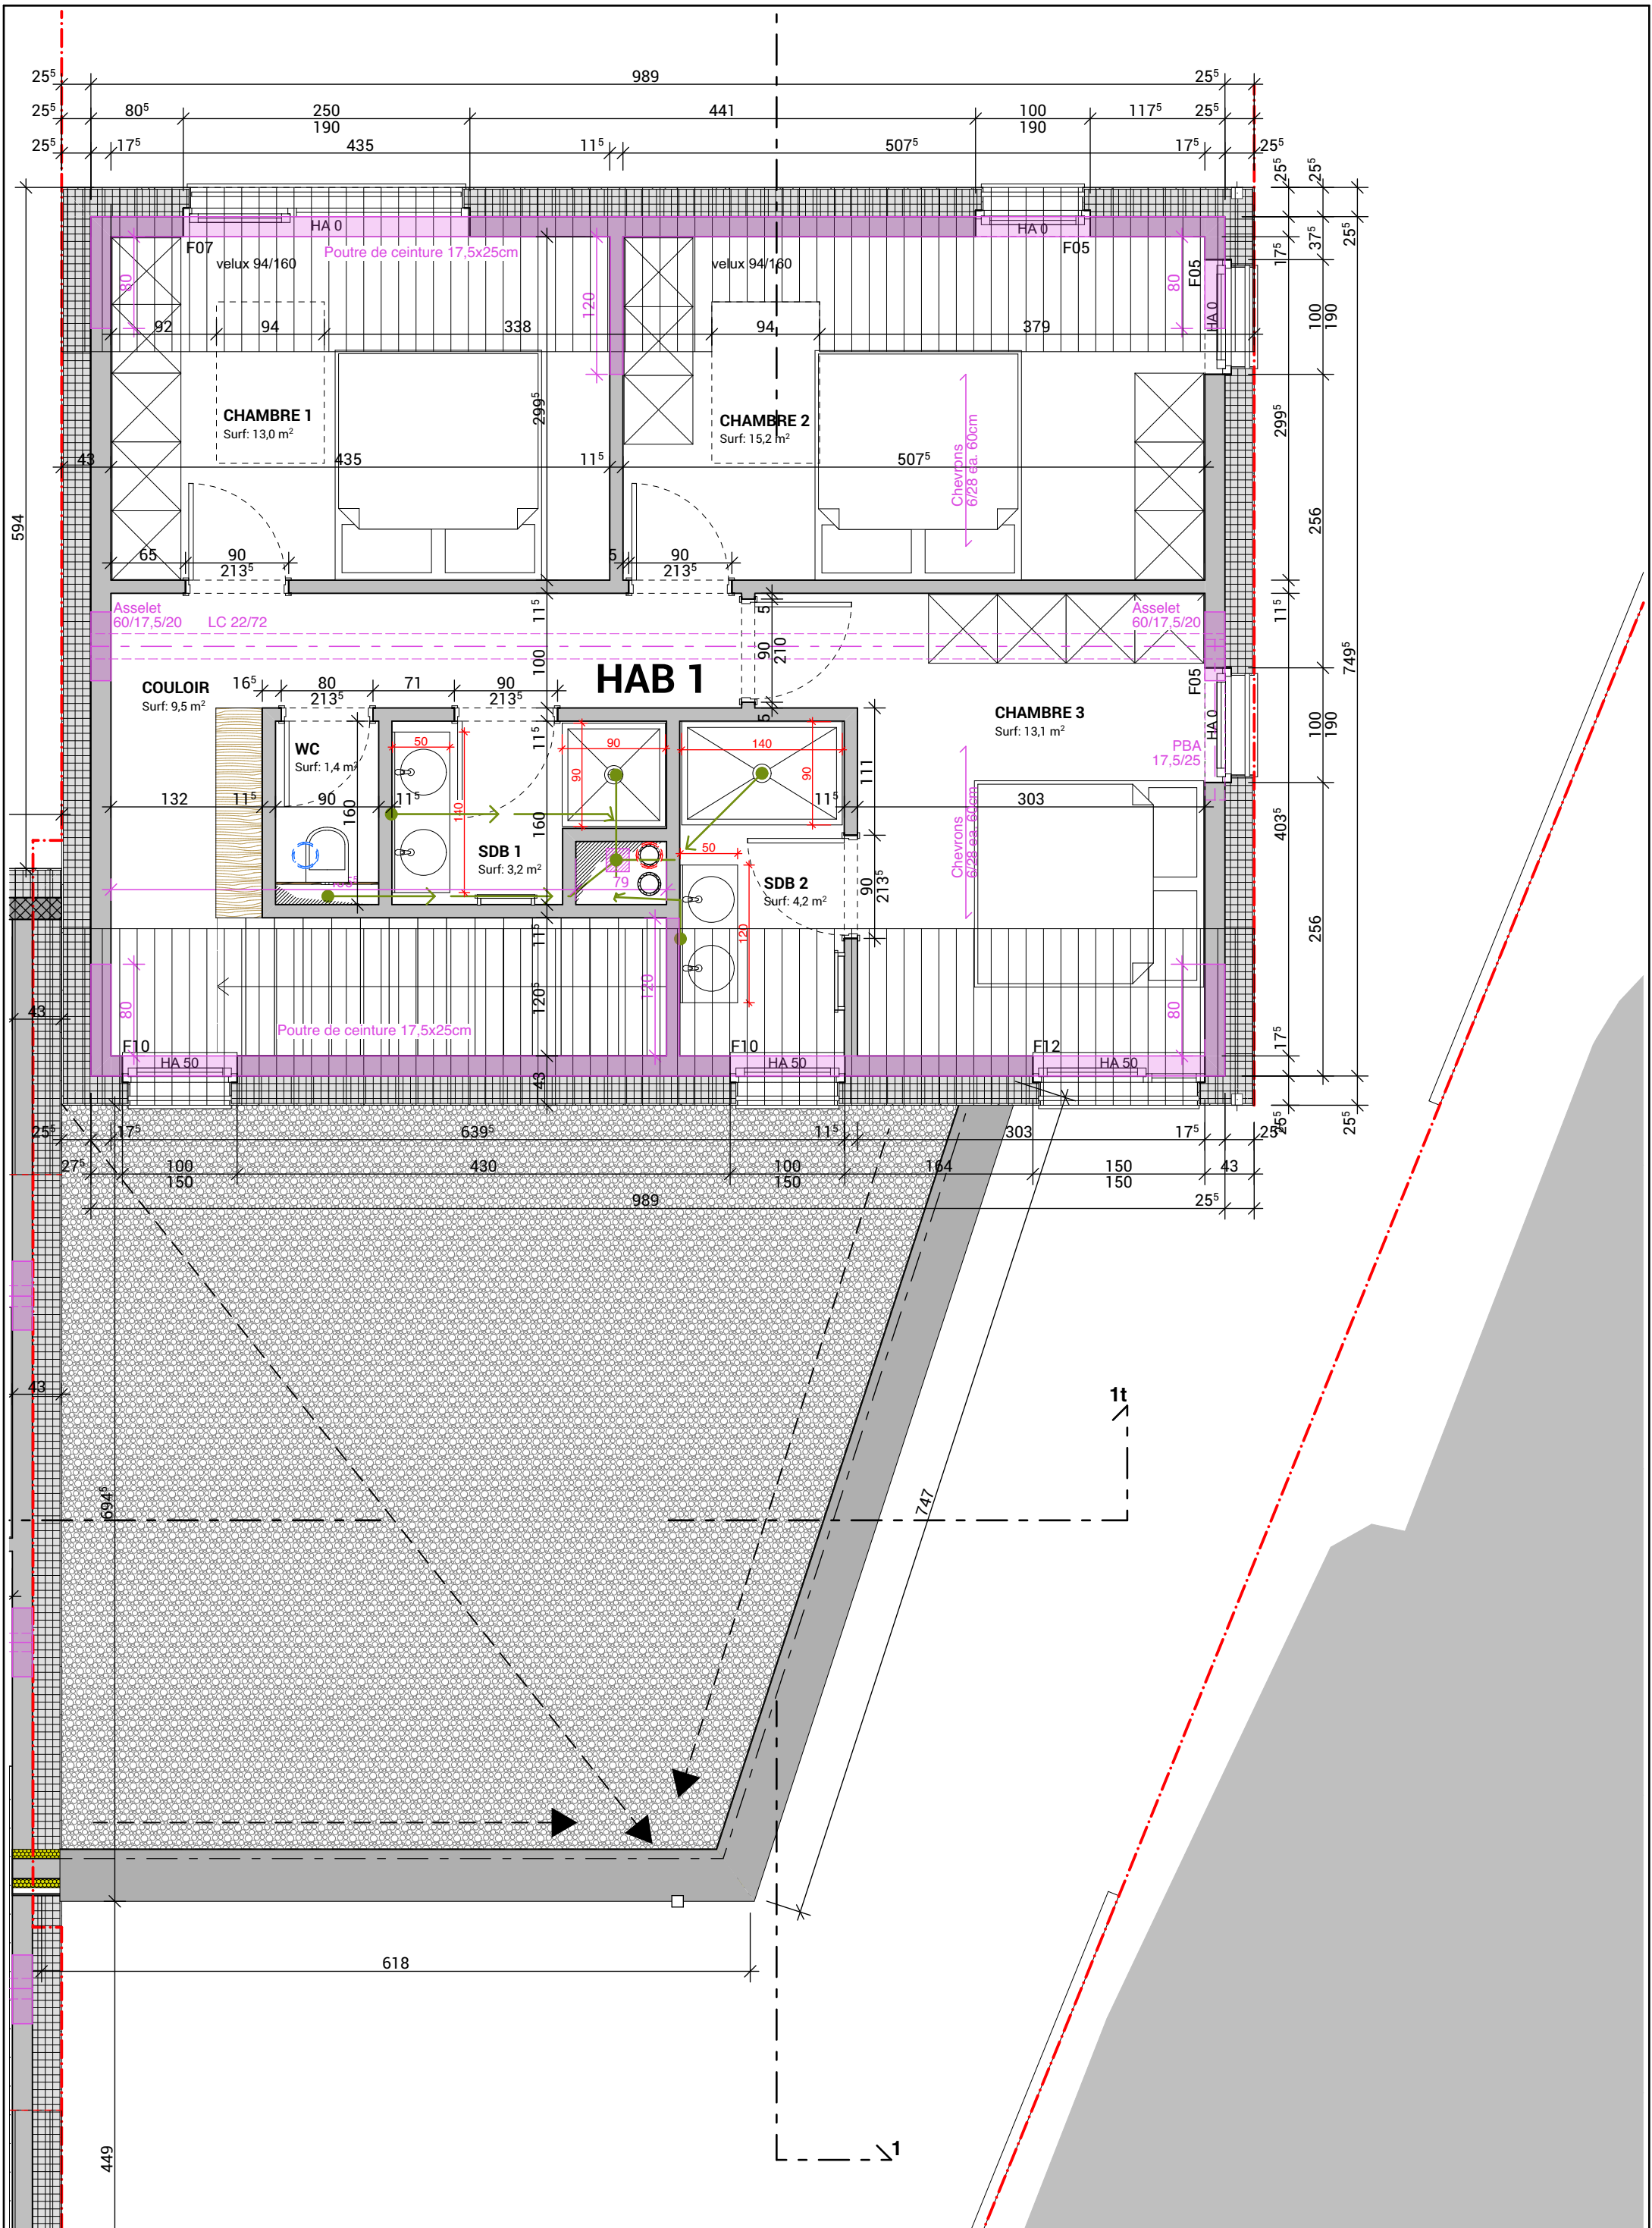

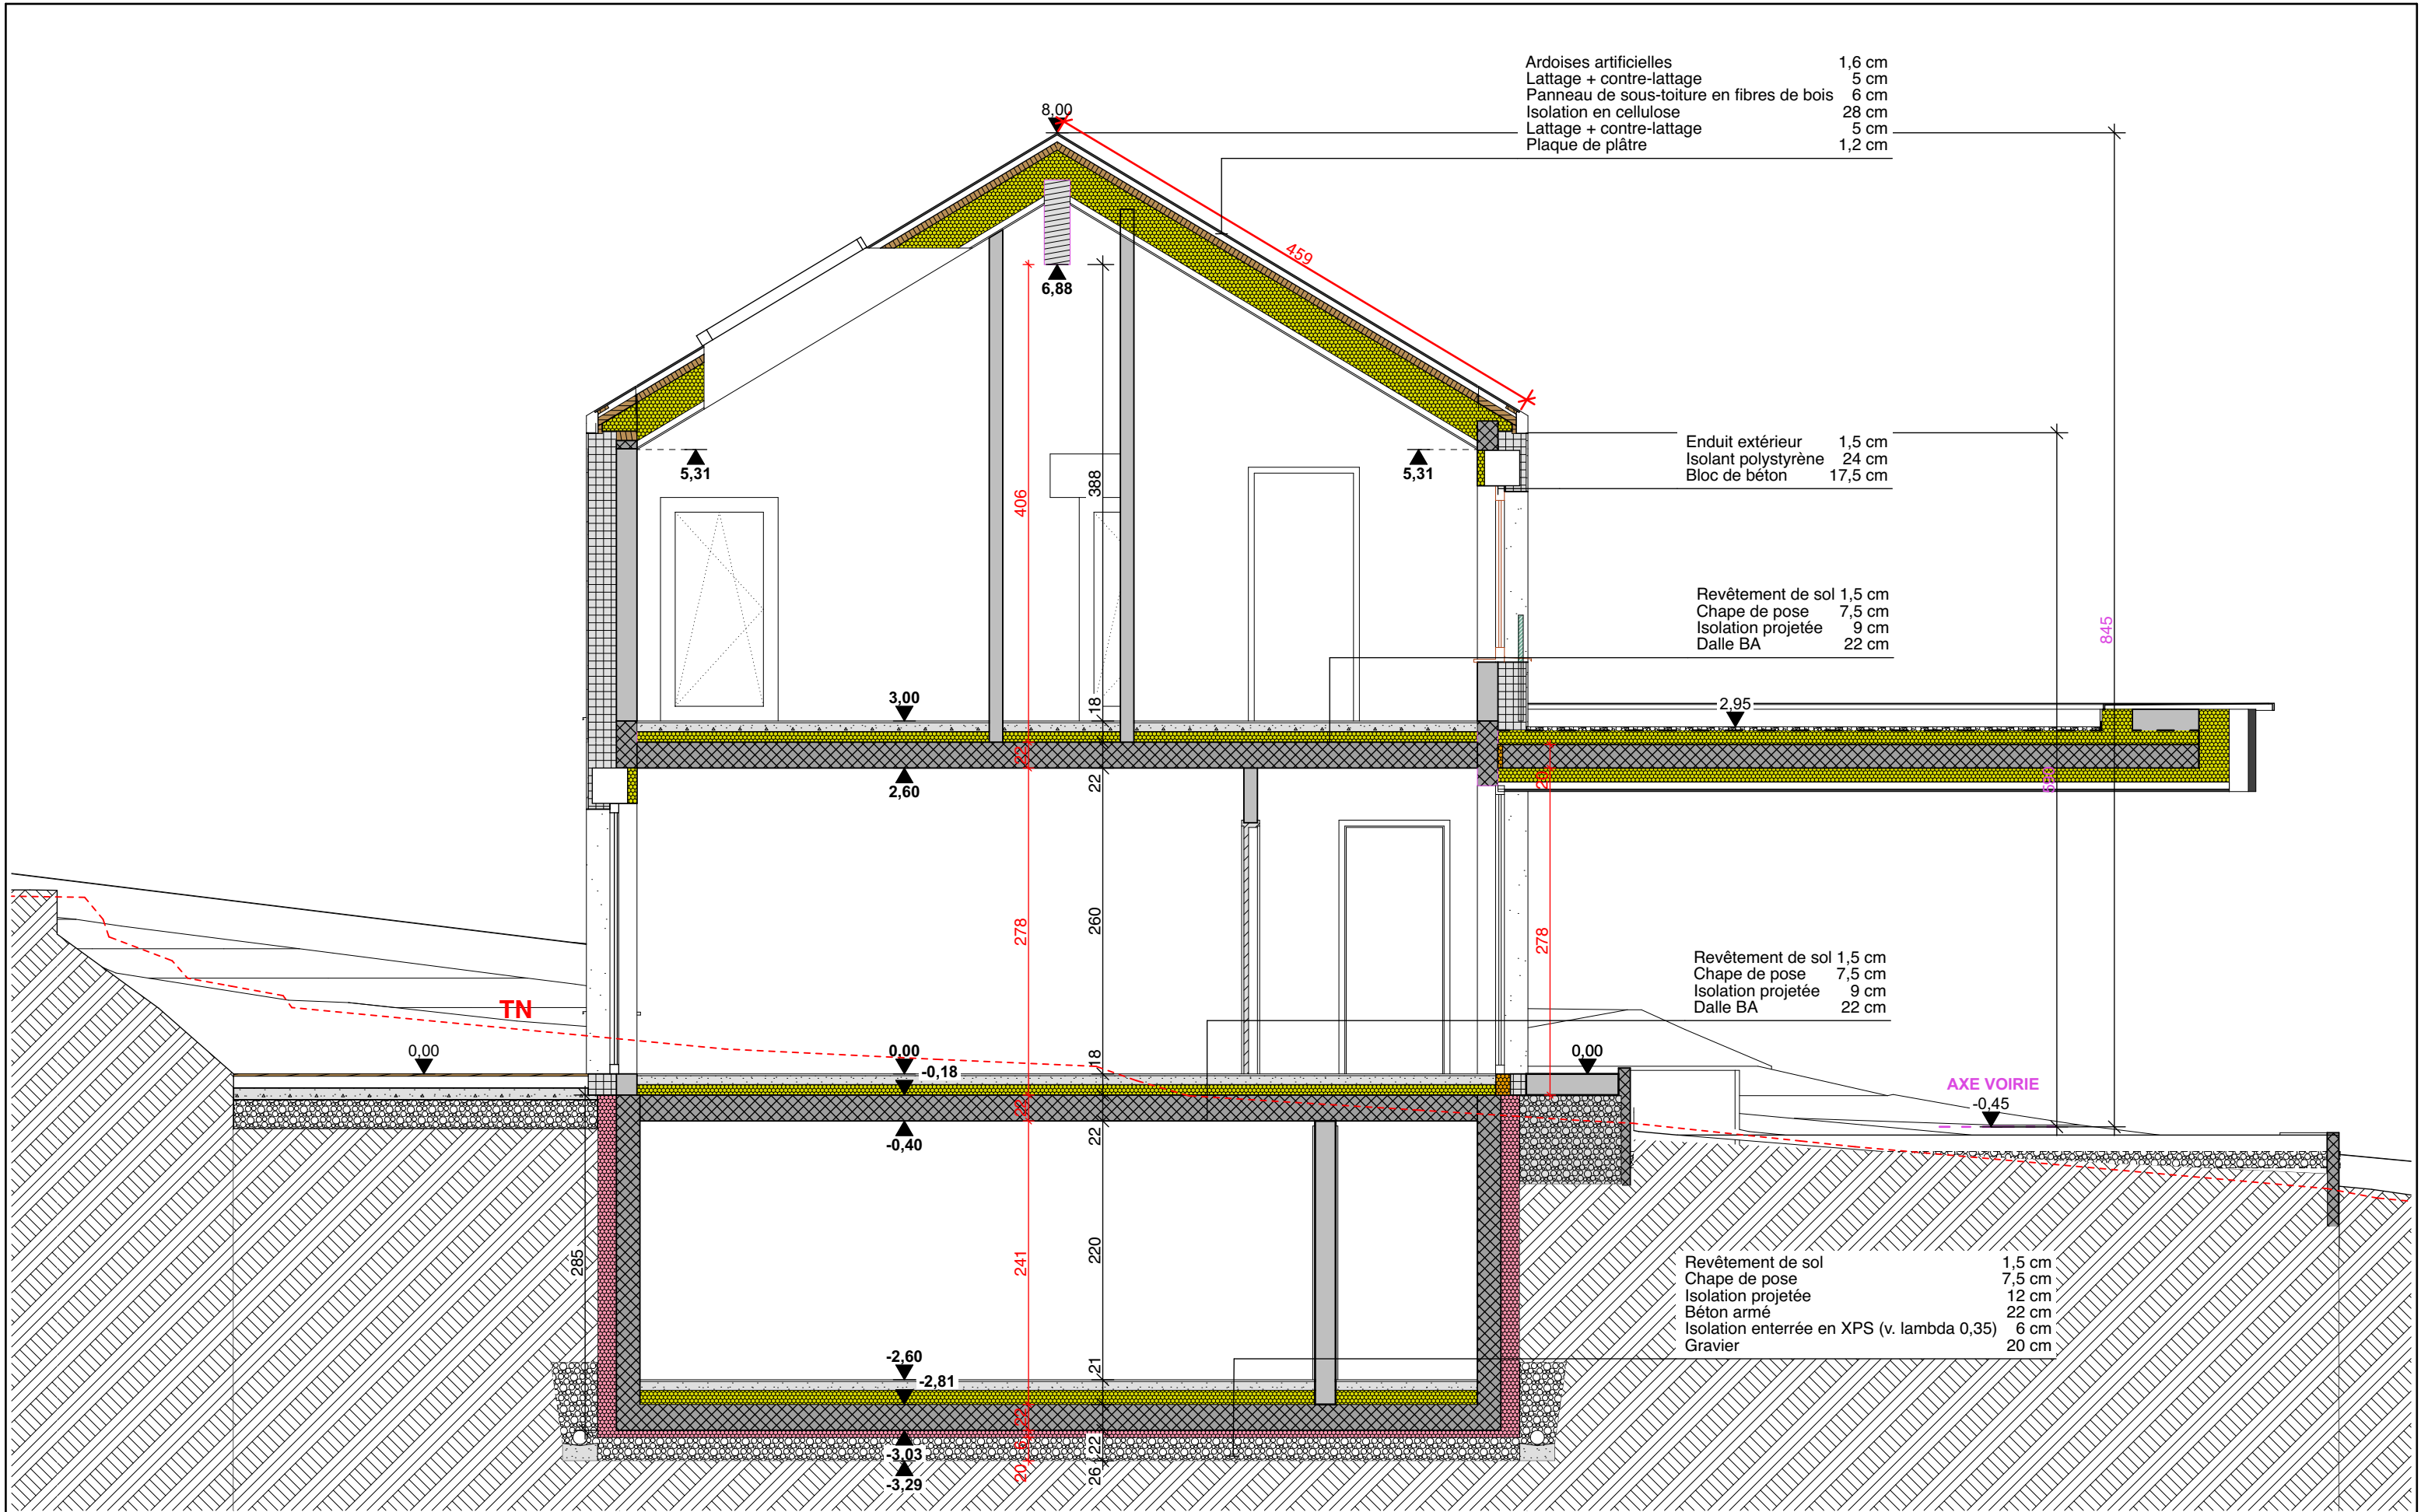

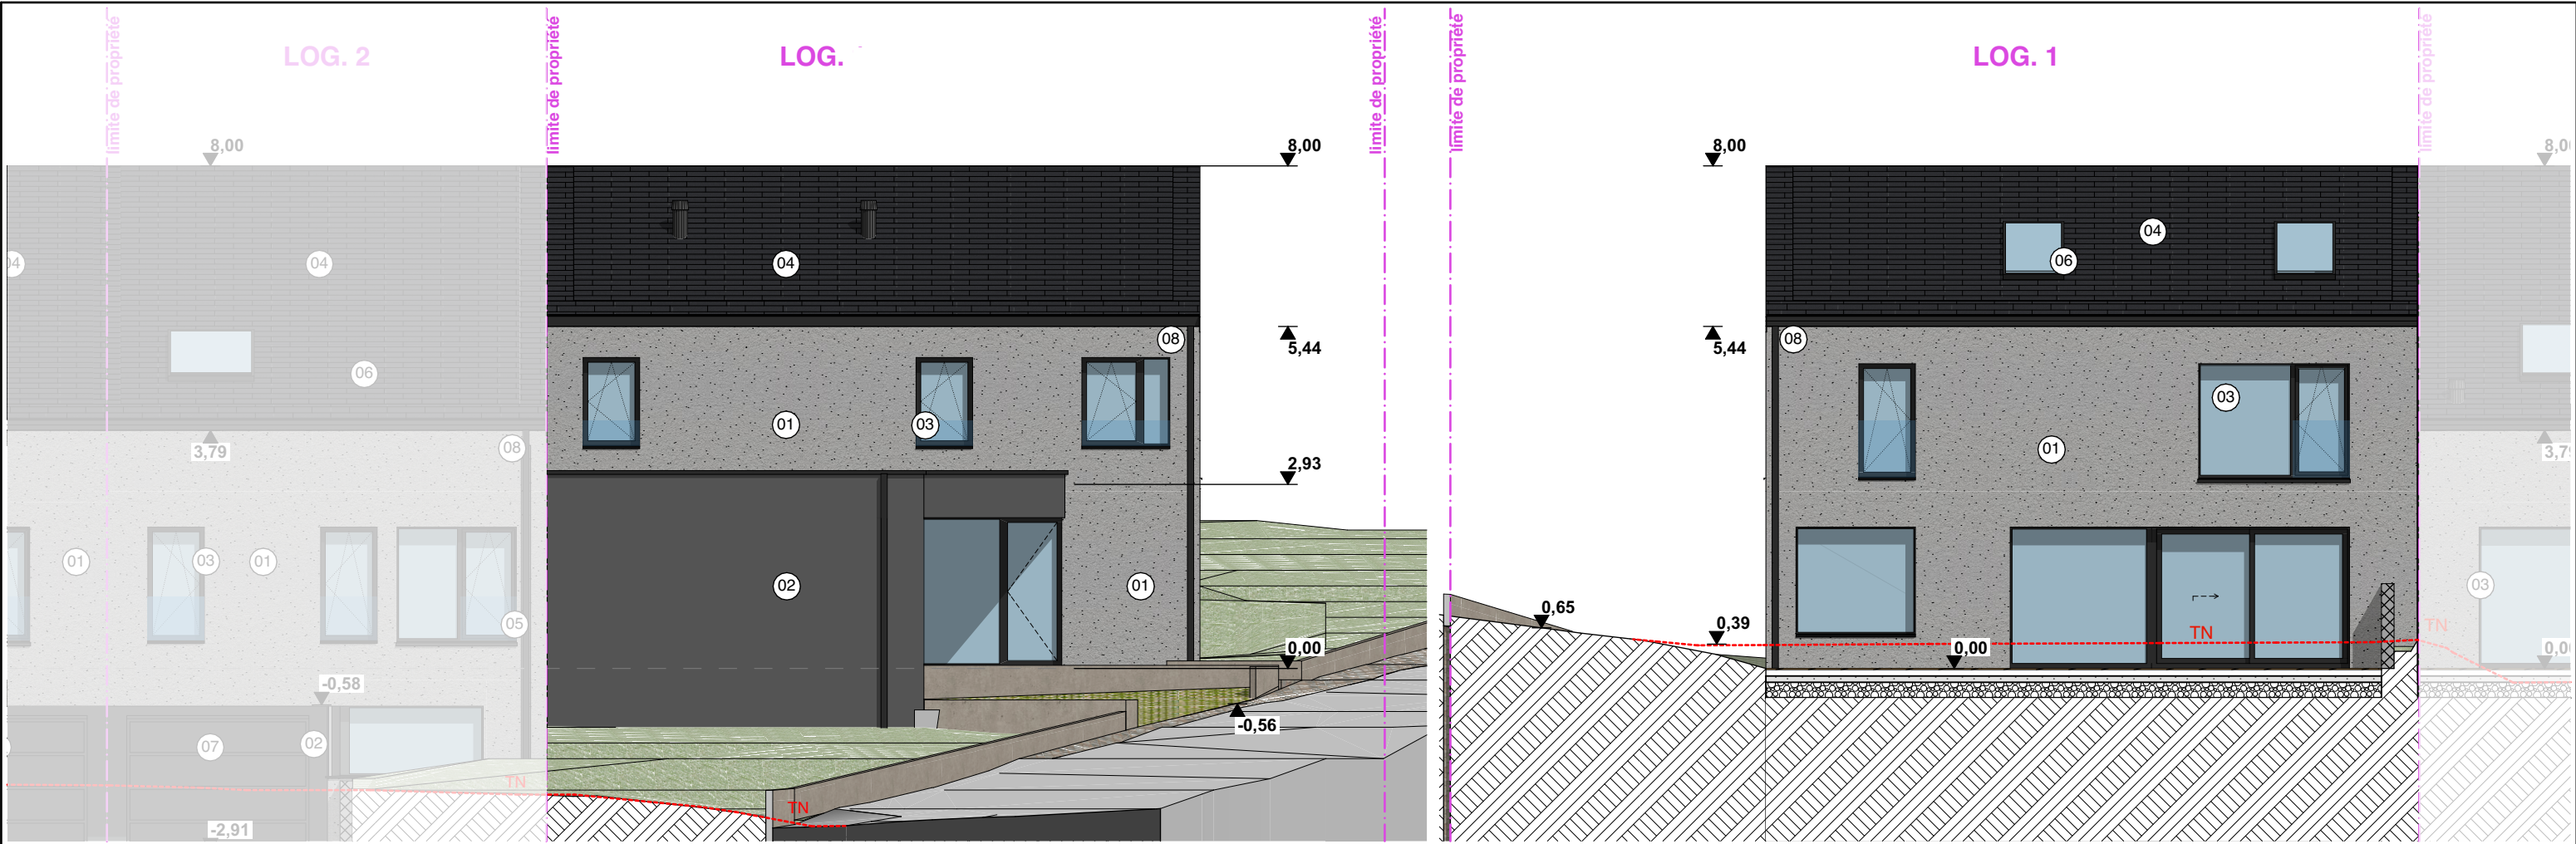

FACADE AVANT 1:100 FACADE ARRIERE 1:100

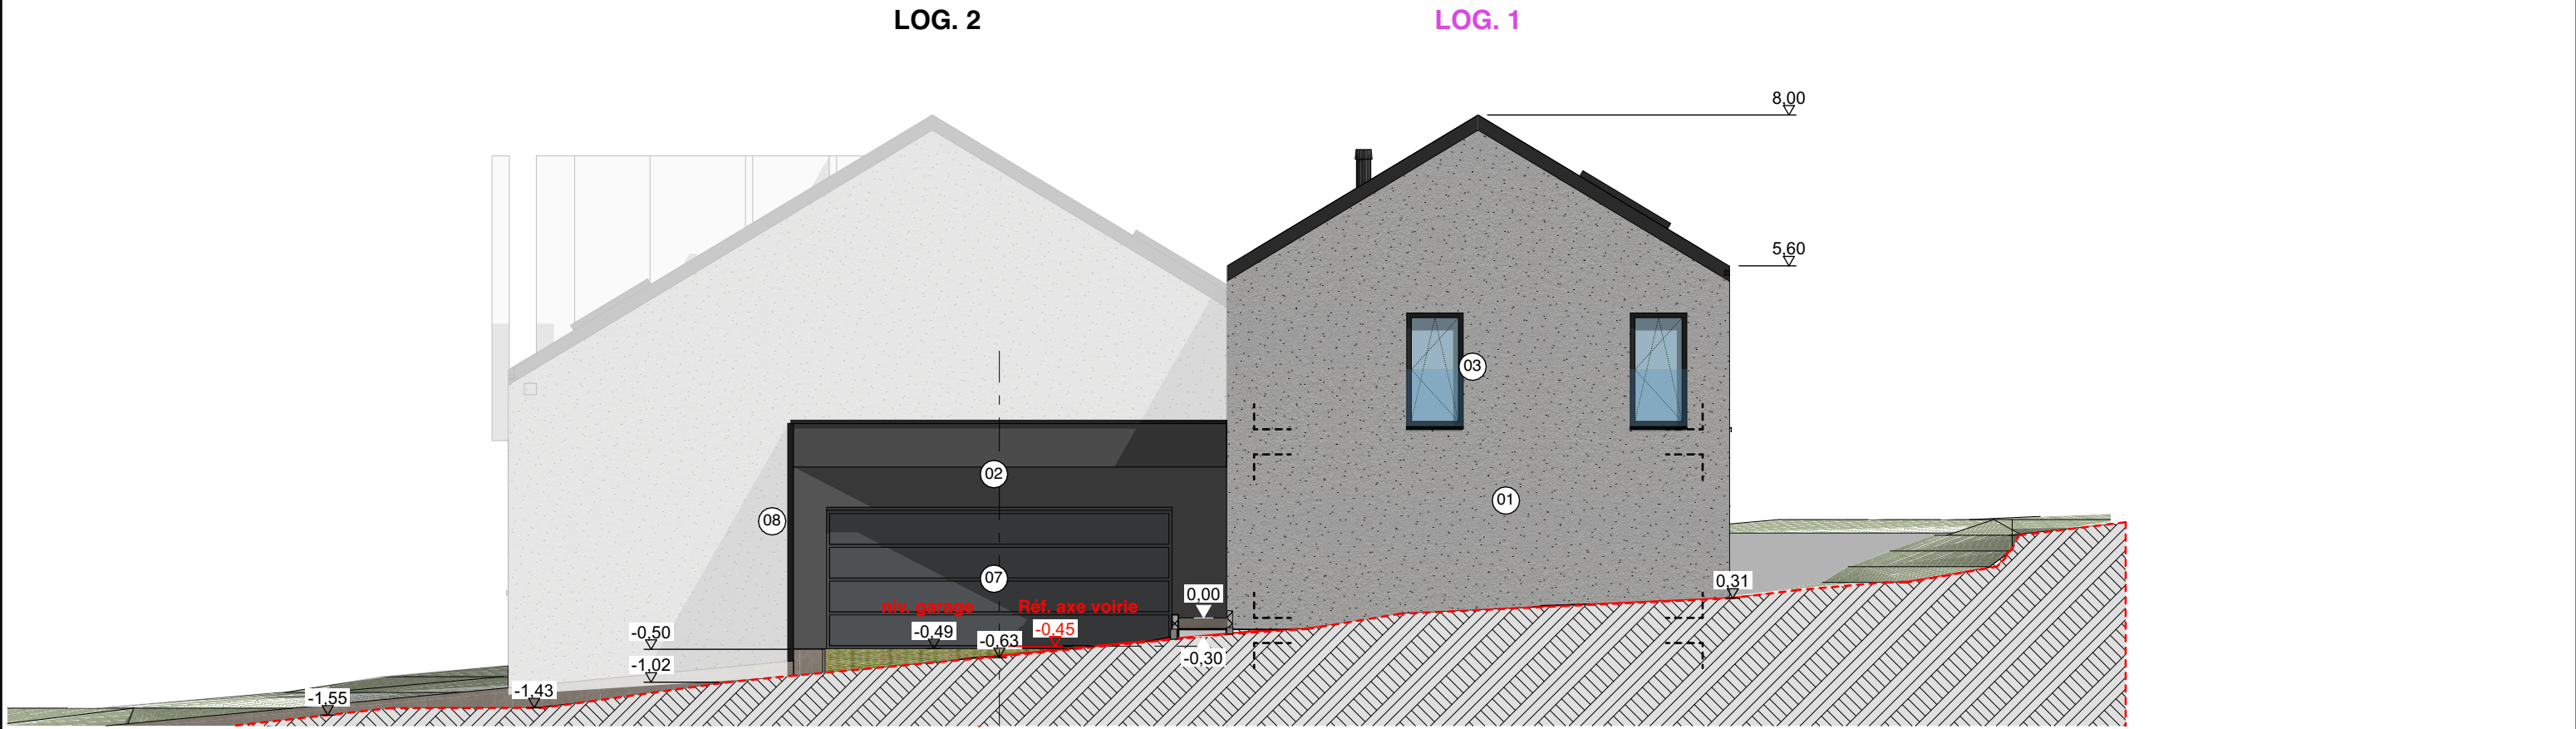

PIGNON LOG 1 - 2 1:100