



REZ DE CHAUSSEE

1:50

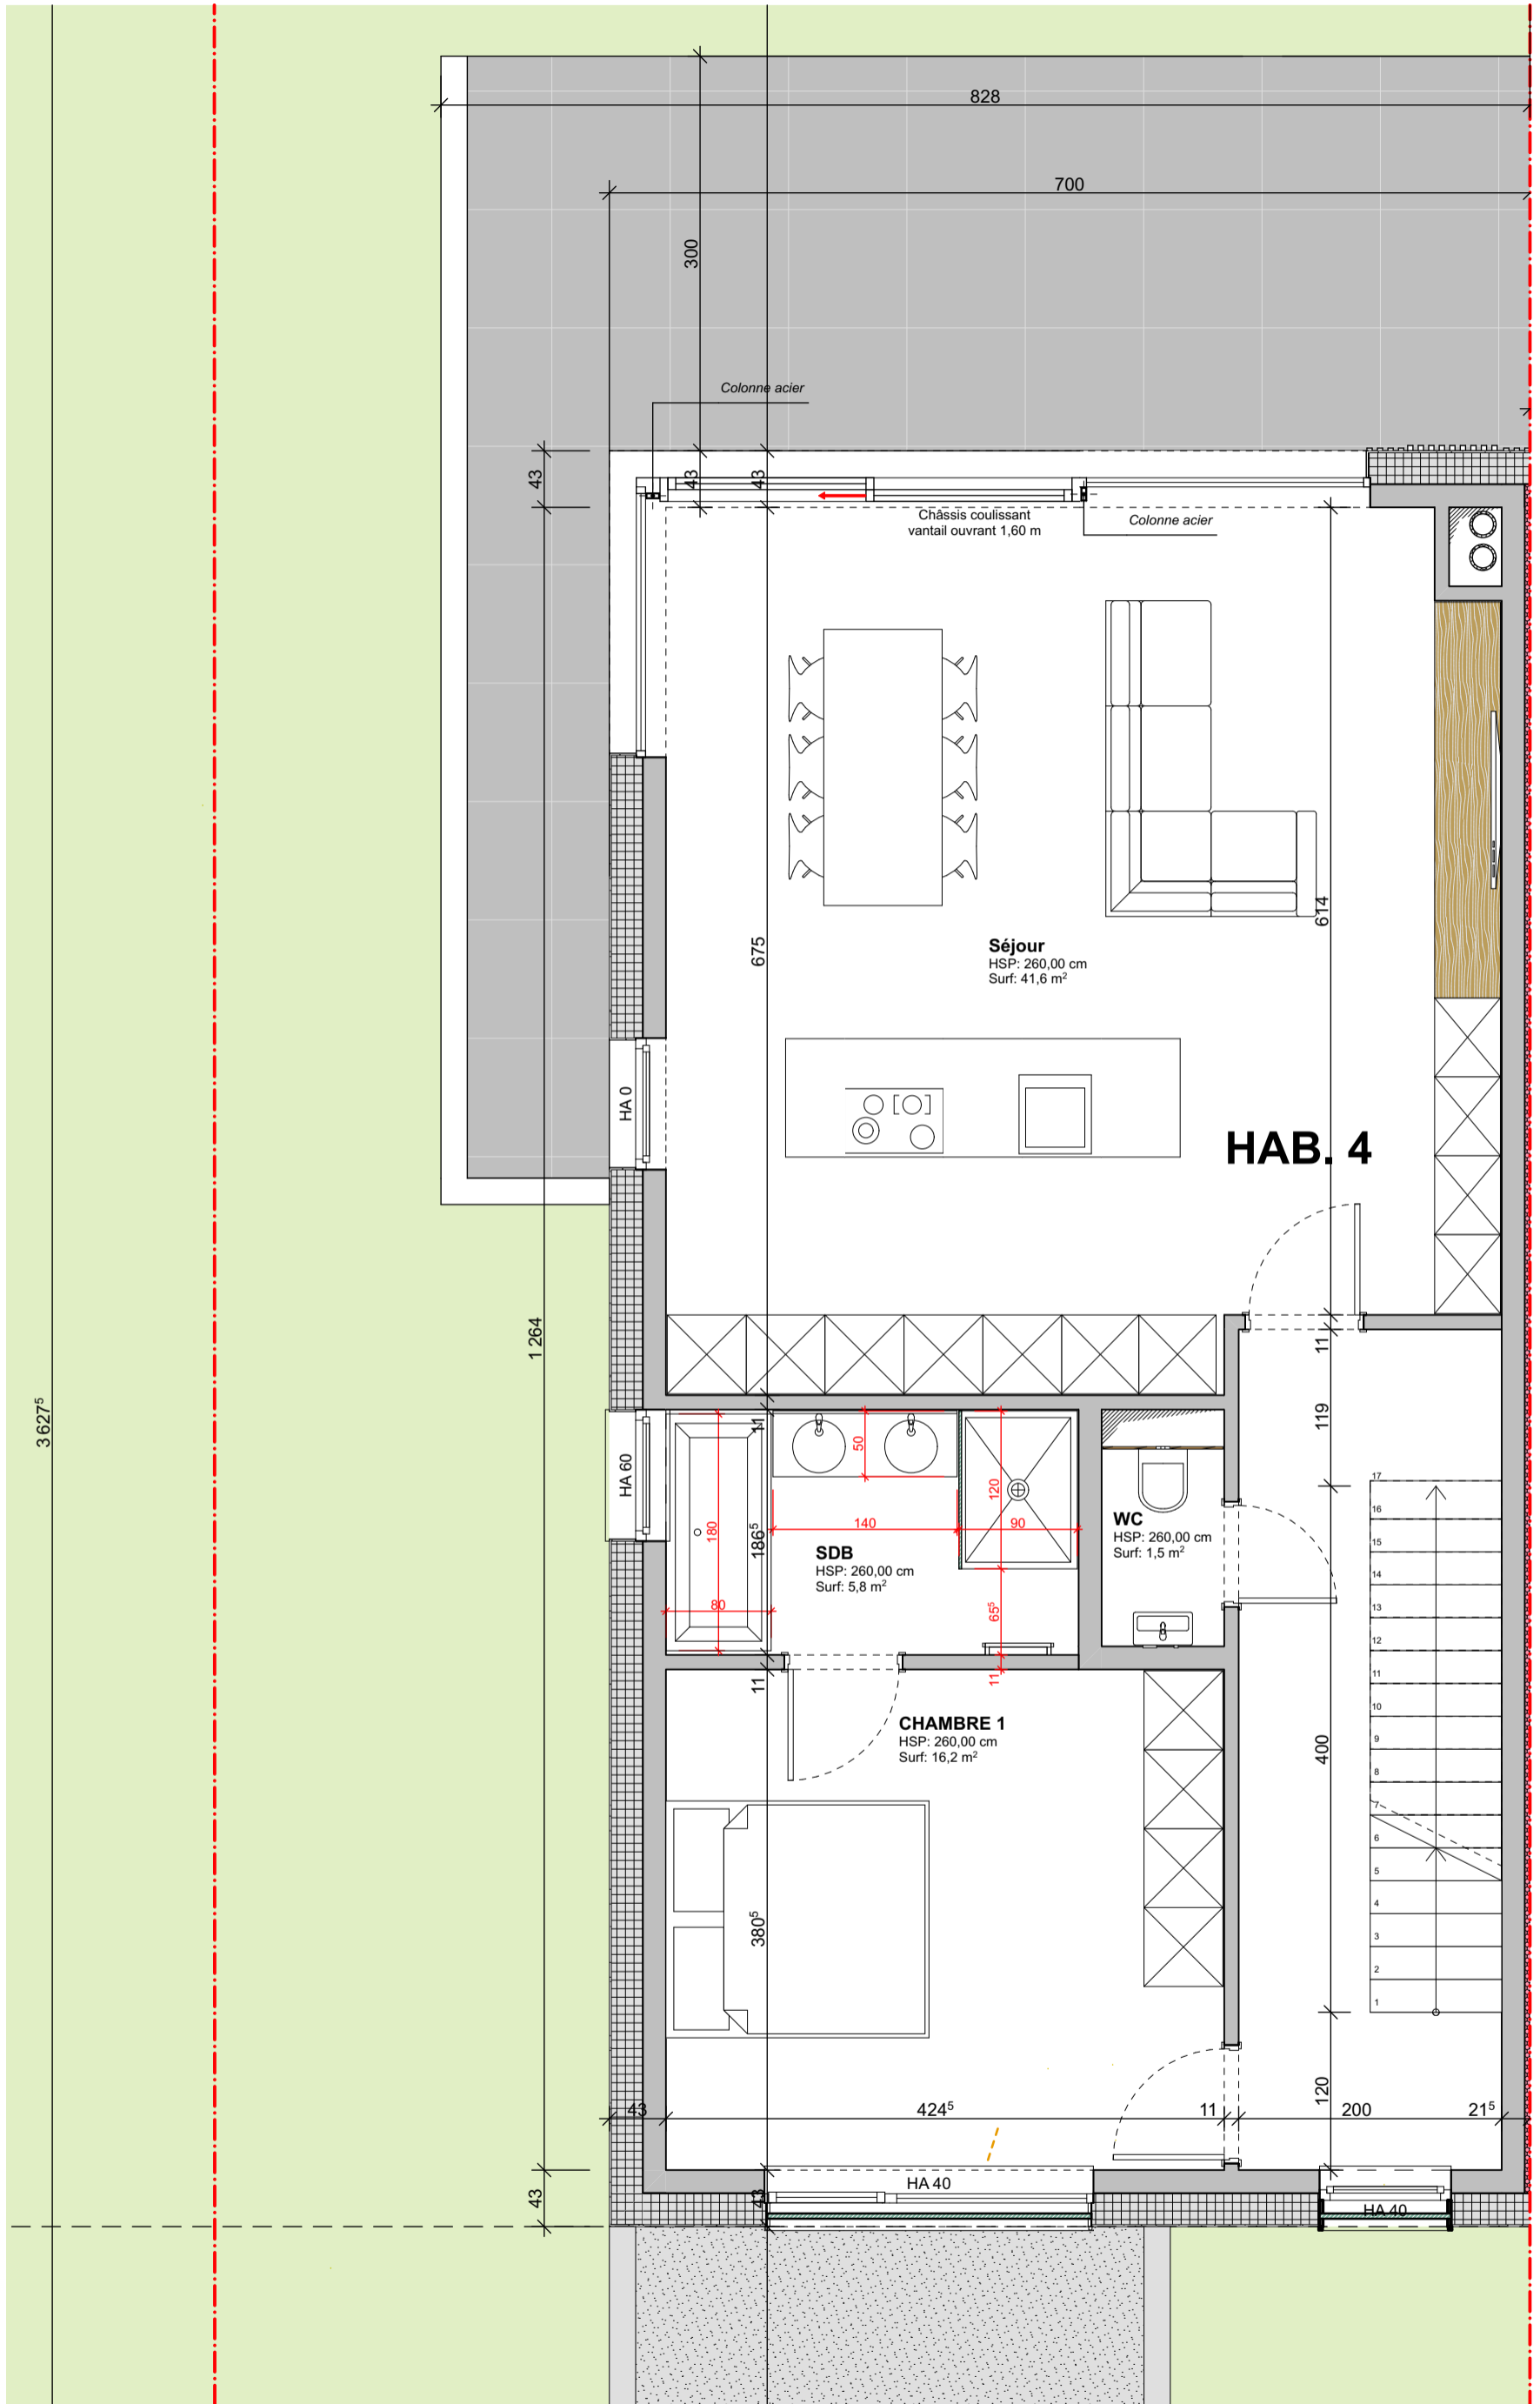

1ER ETAGE

1:50

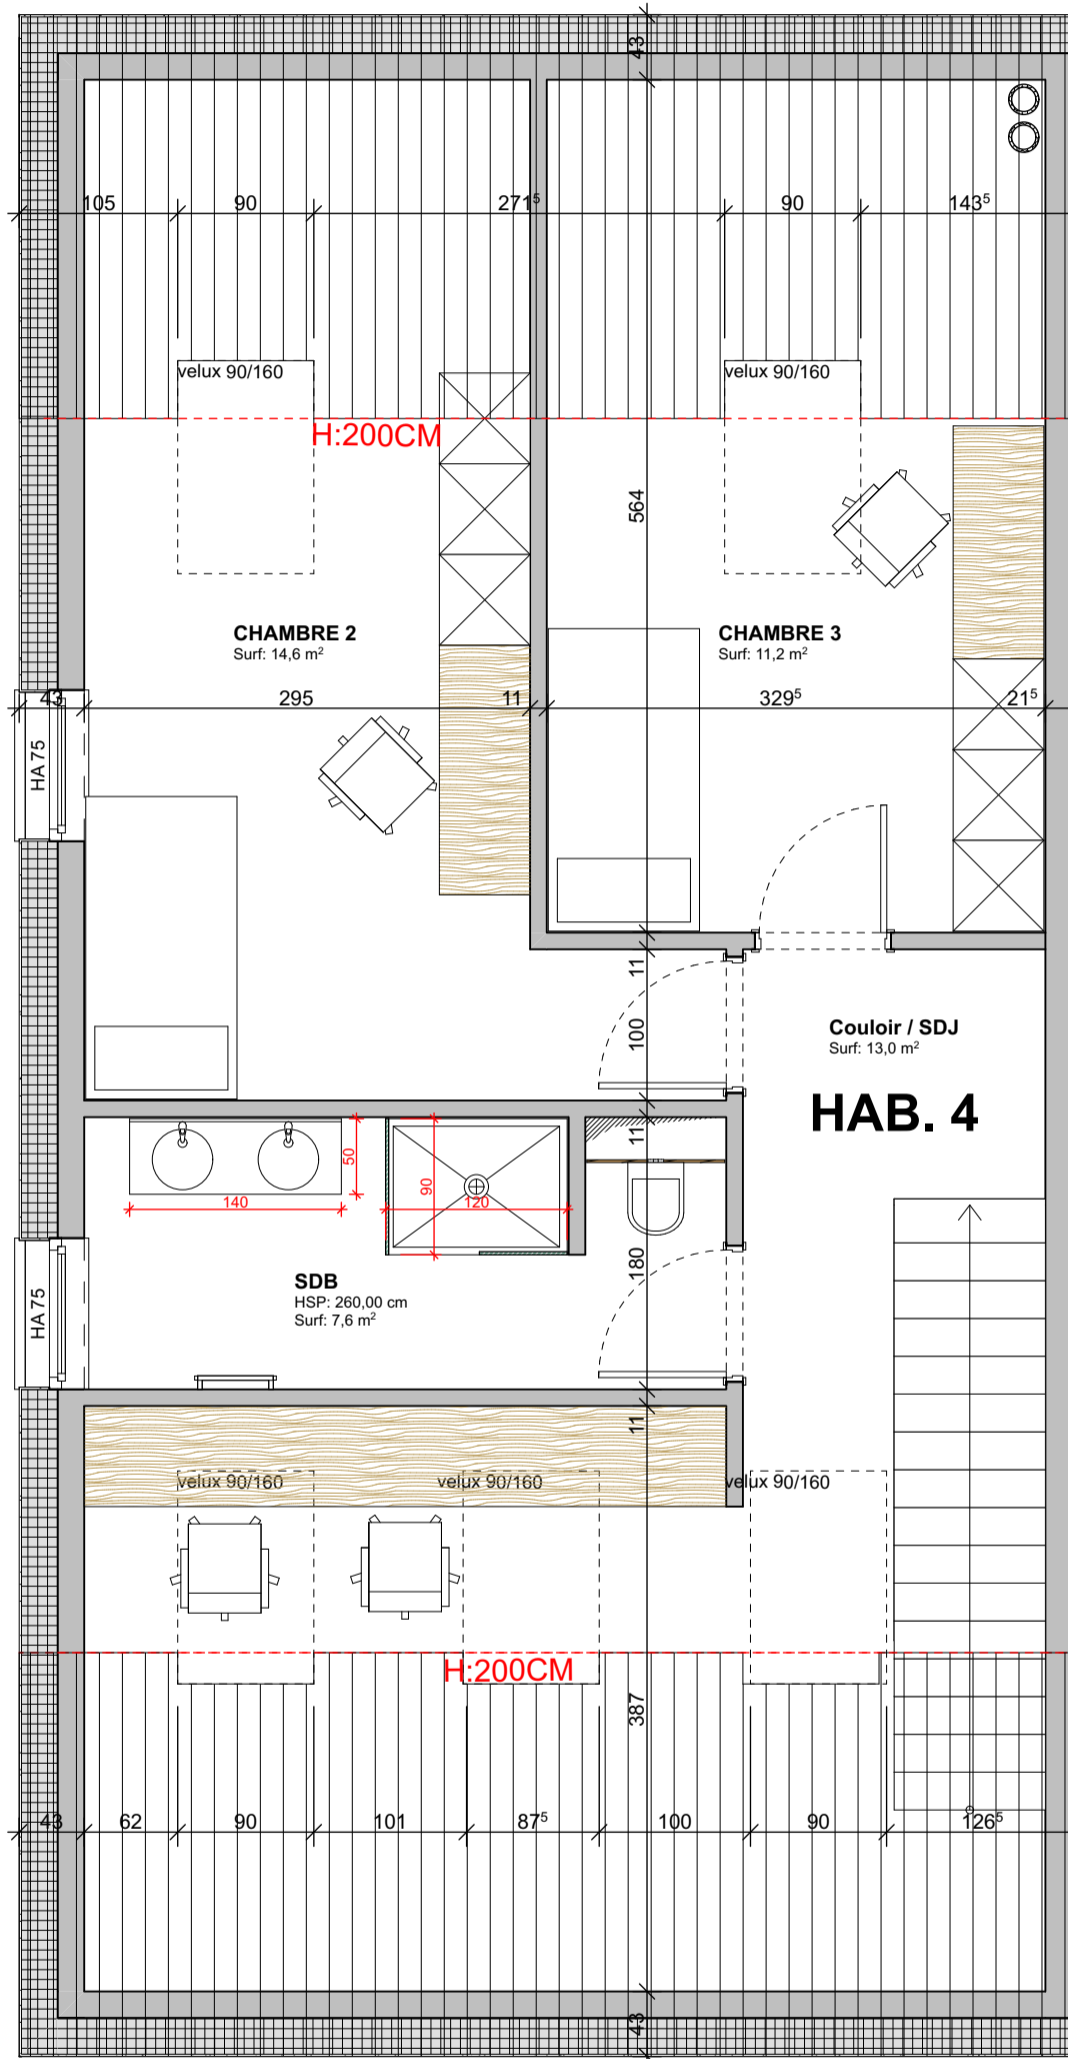

2E ETAGE

1:50