





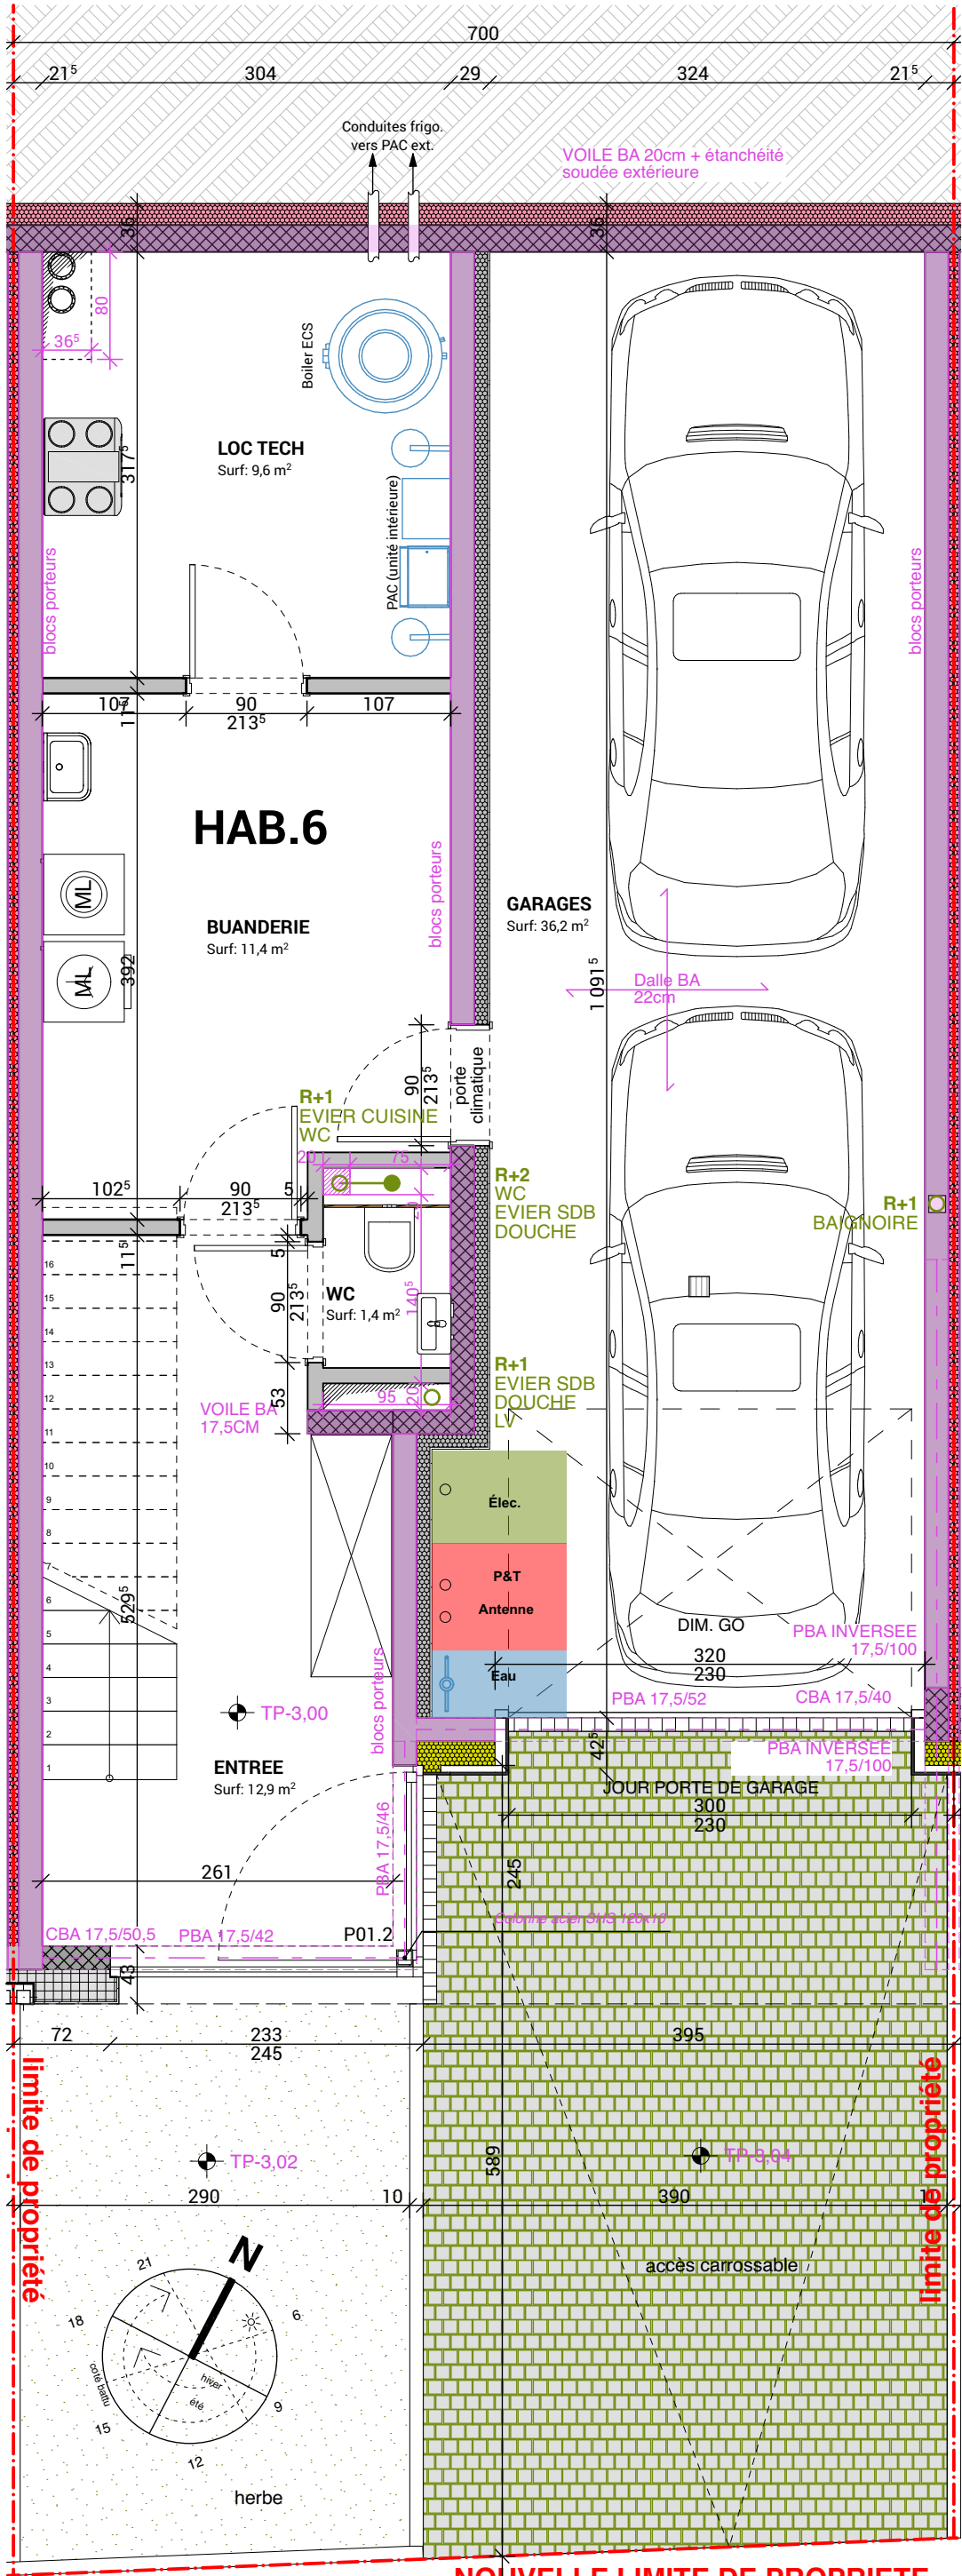

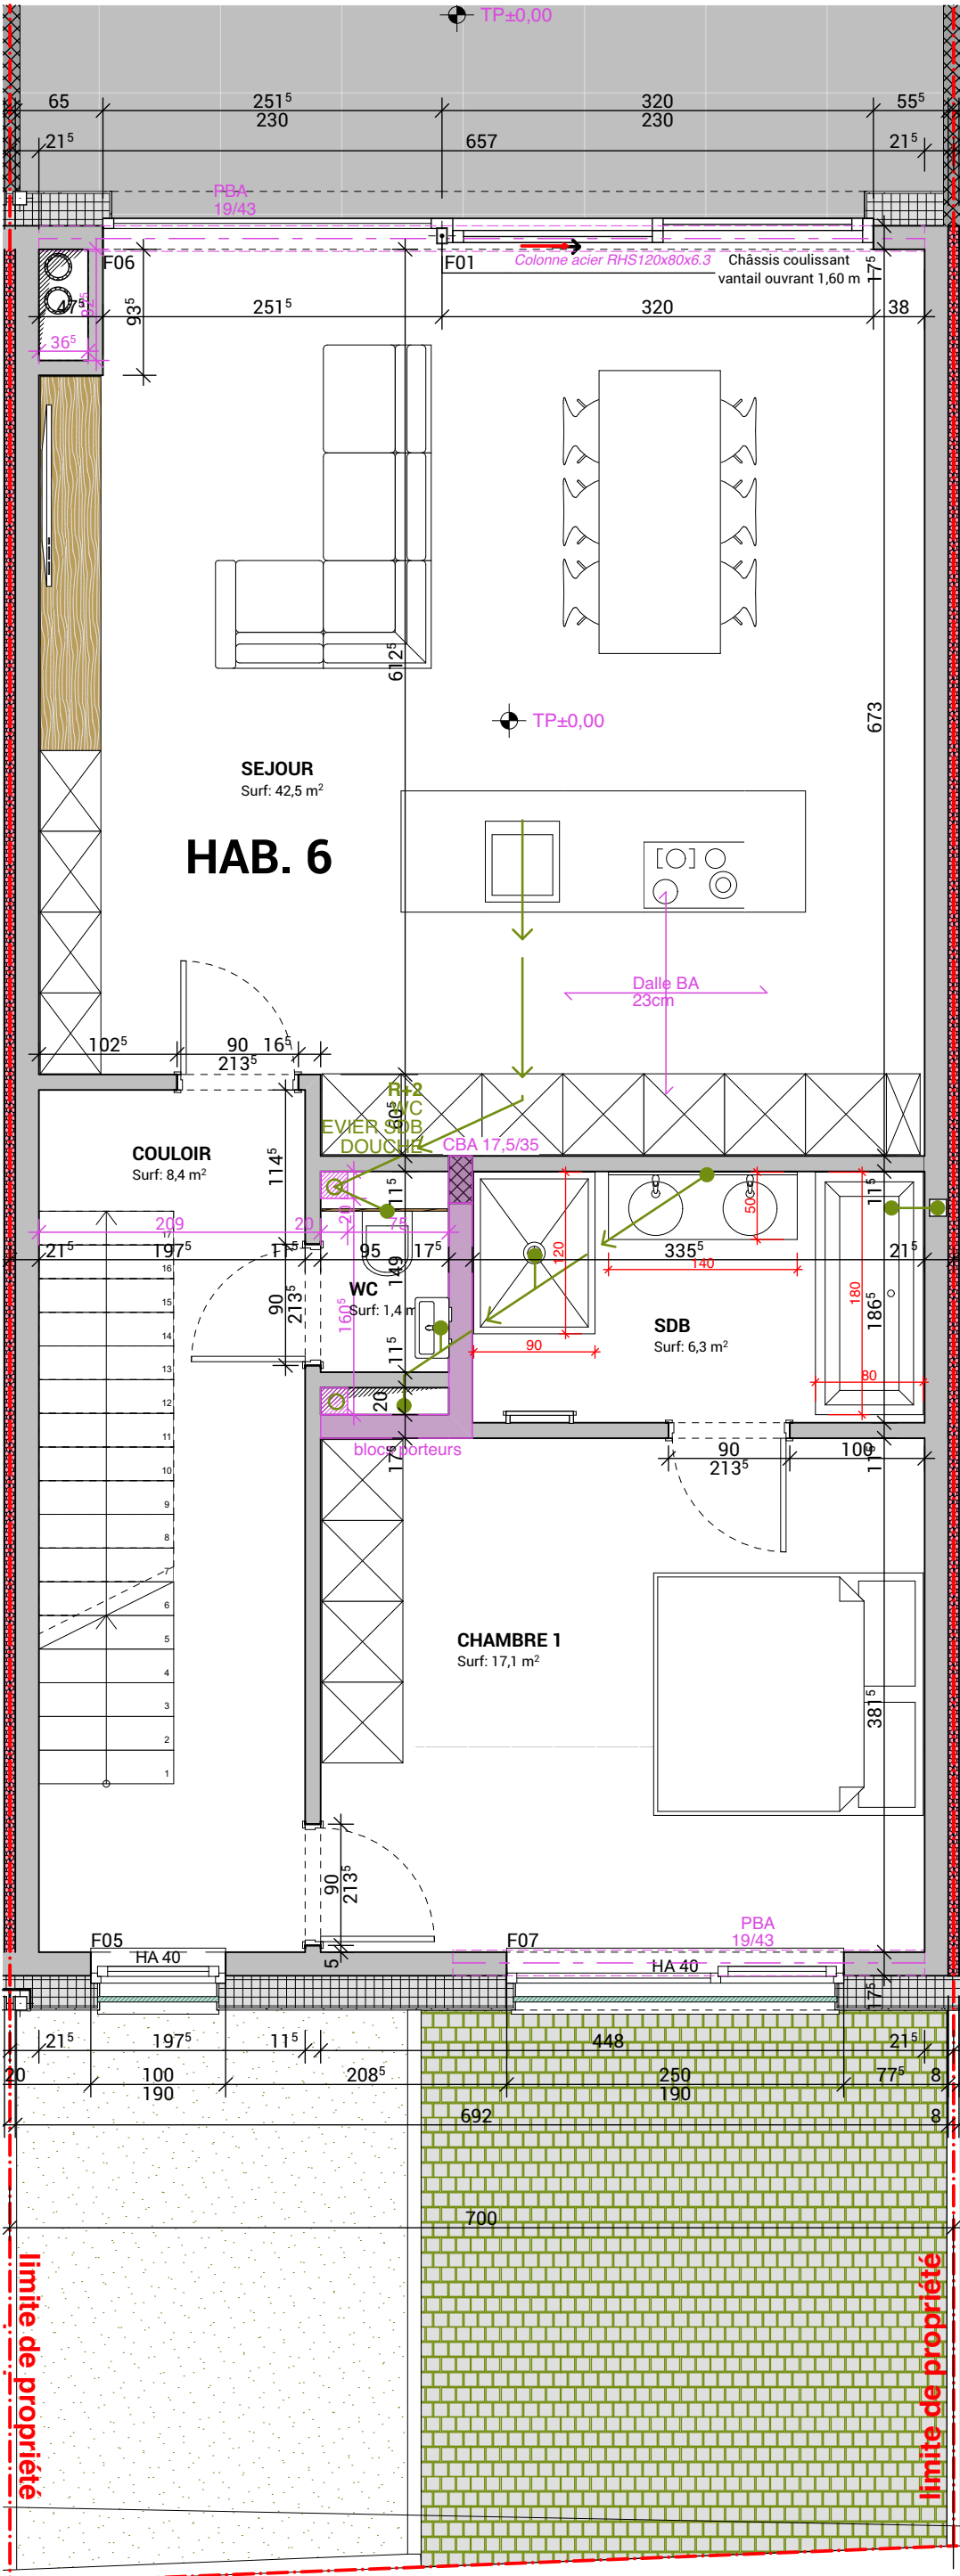

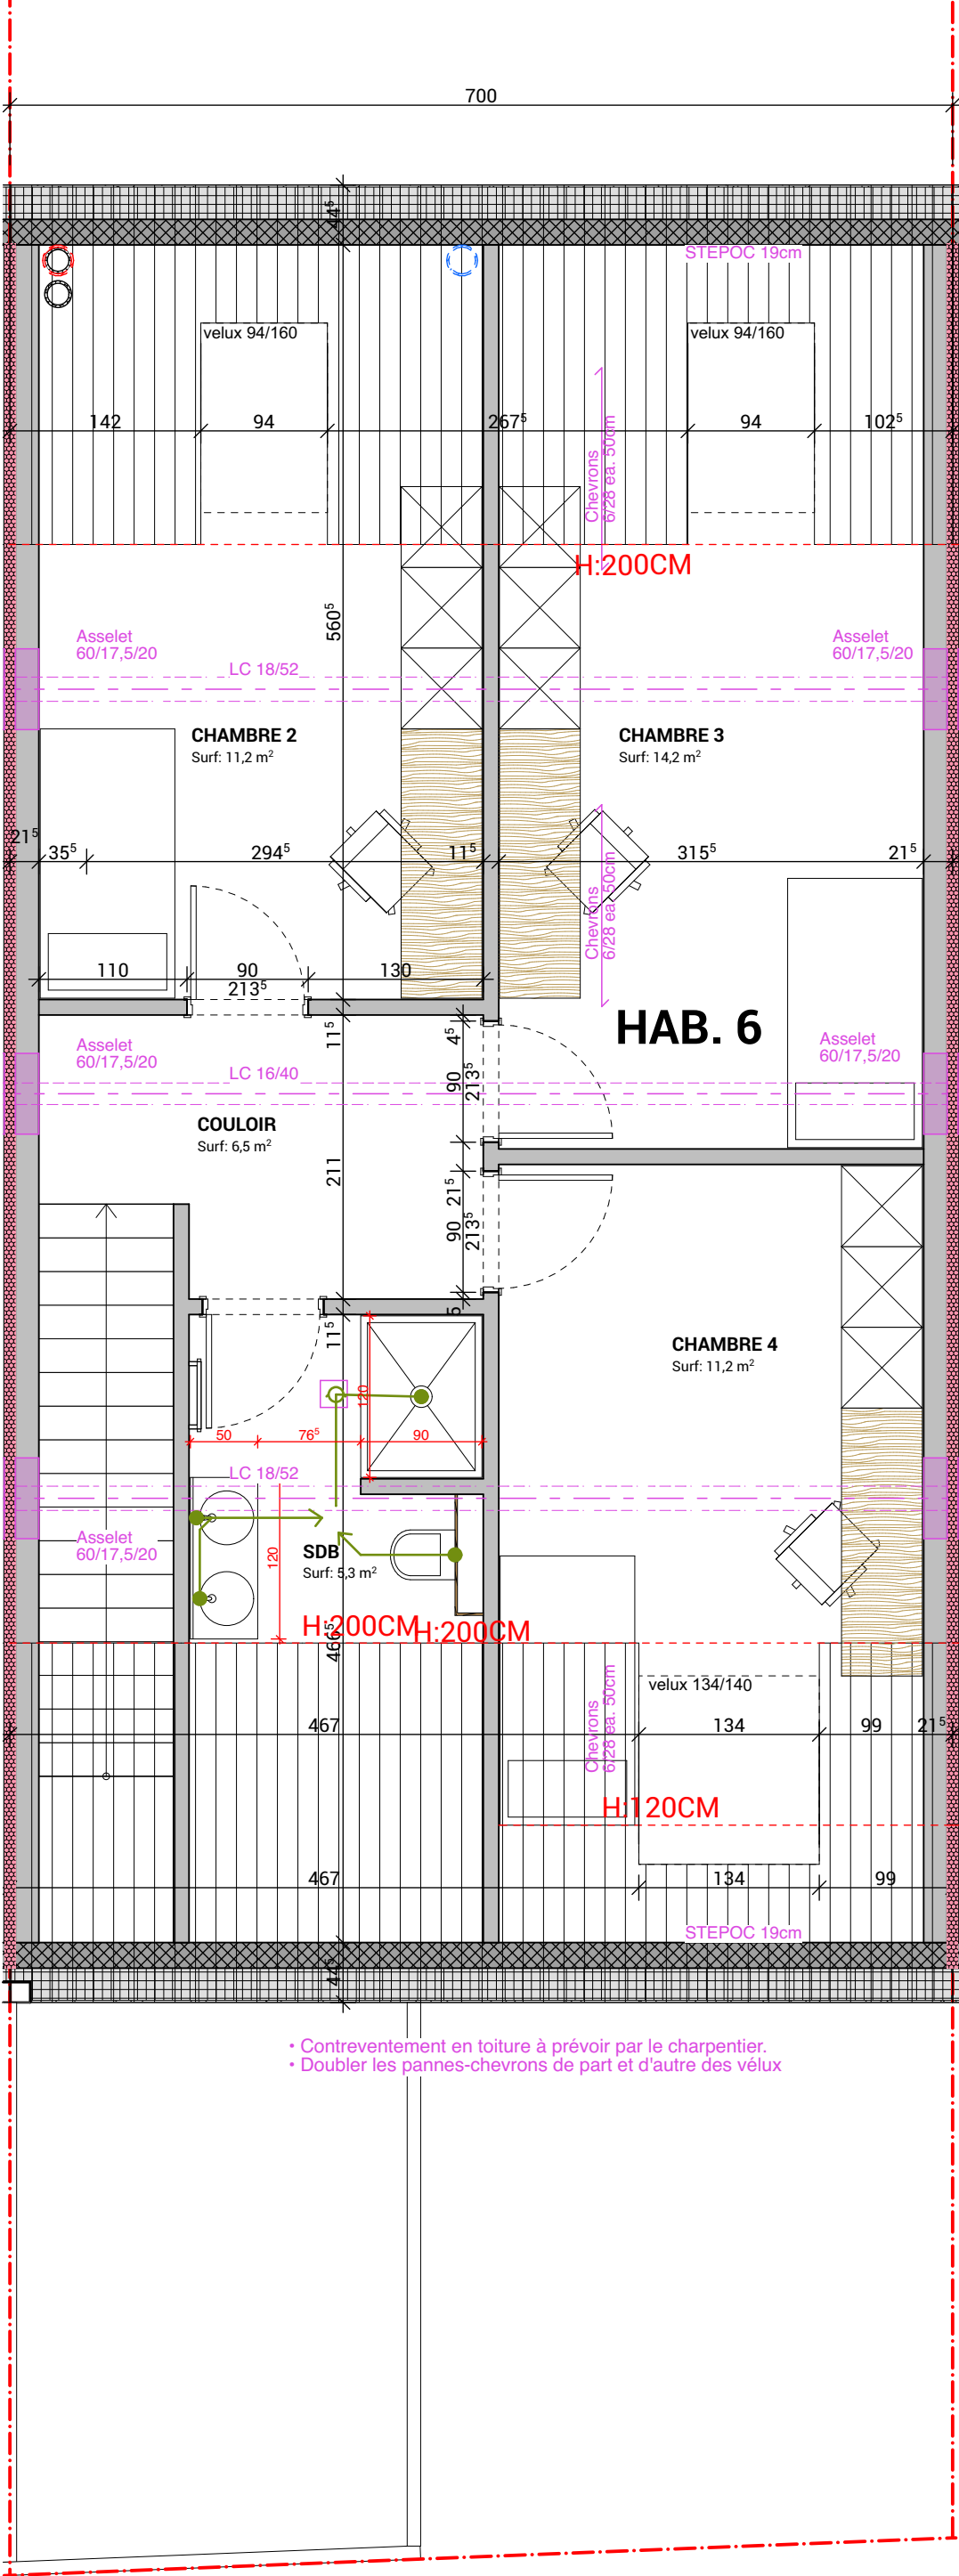



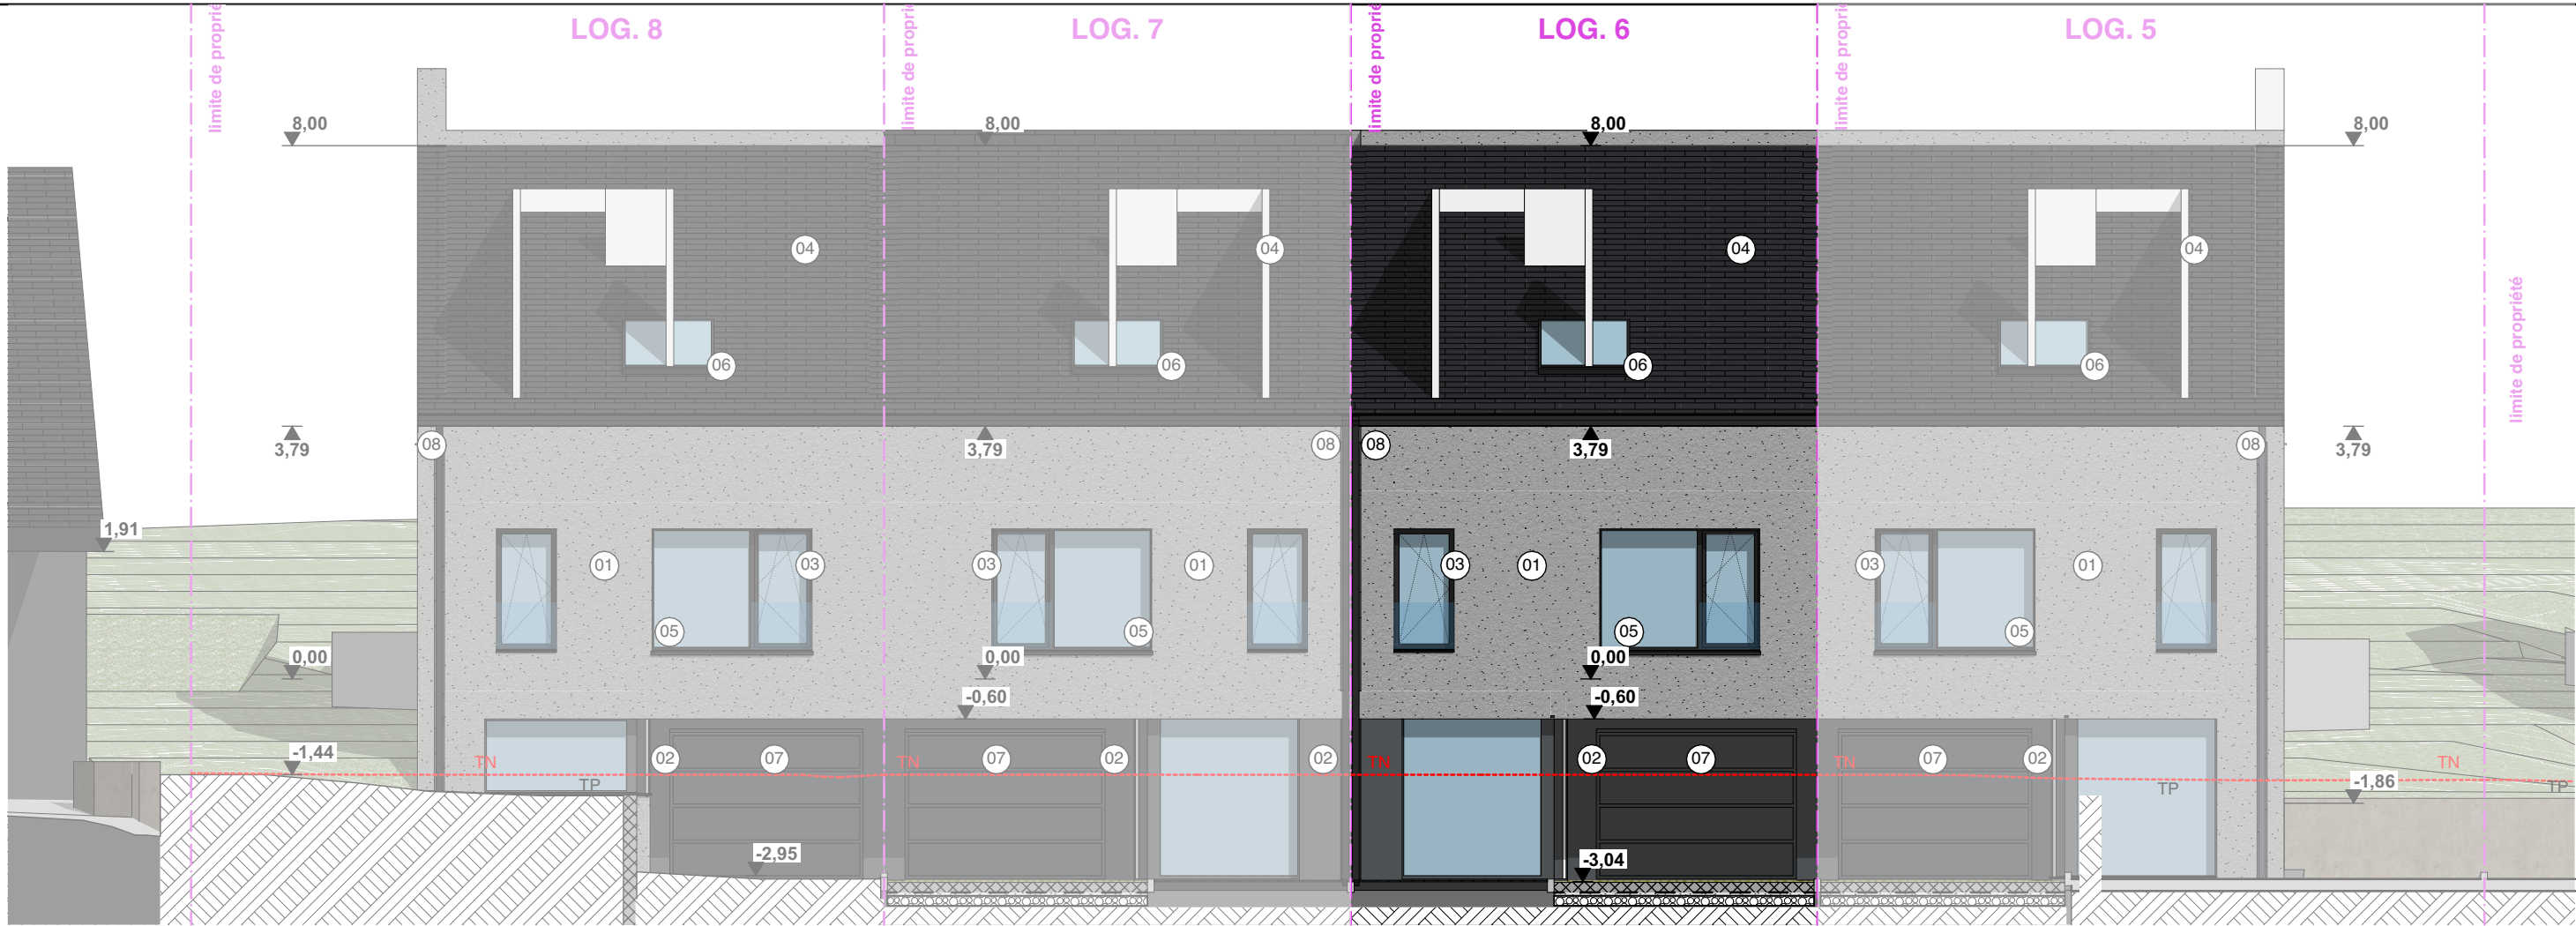

FACADE AVANT

1:100



FACADE ARRIERE

1:100