


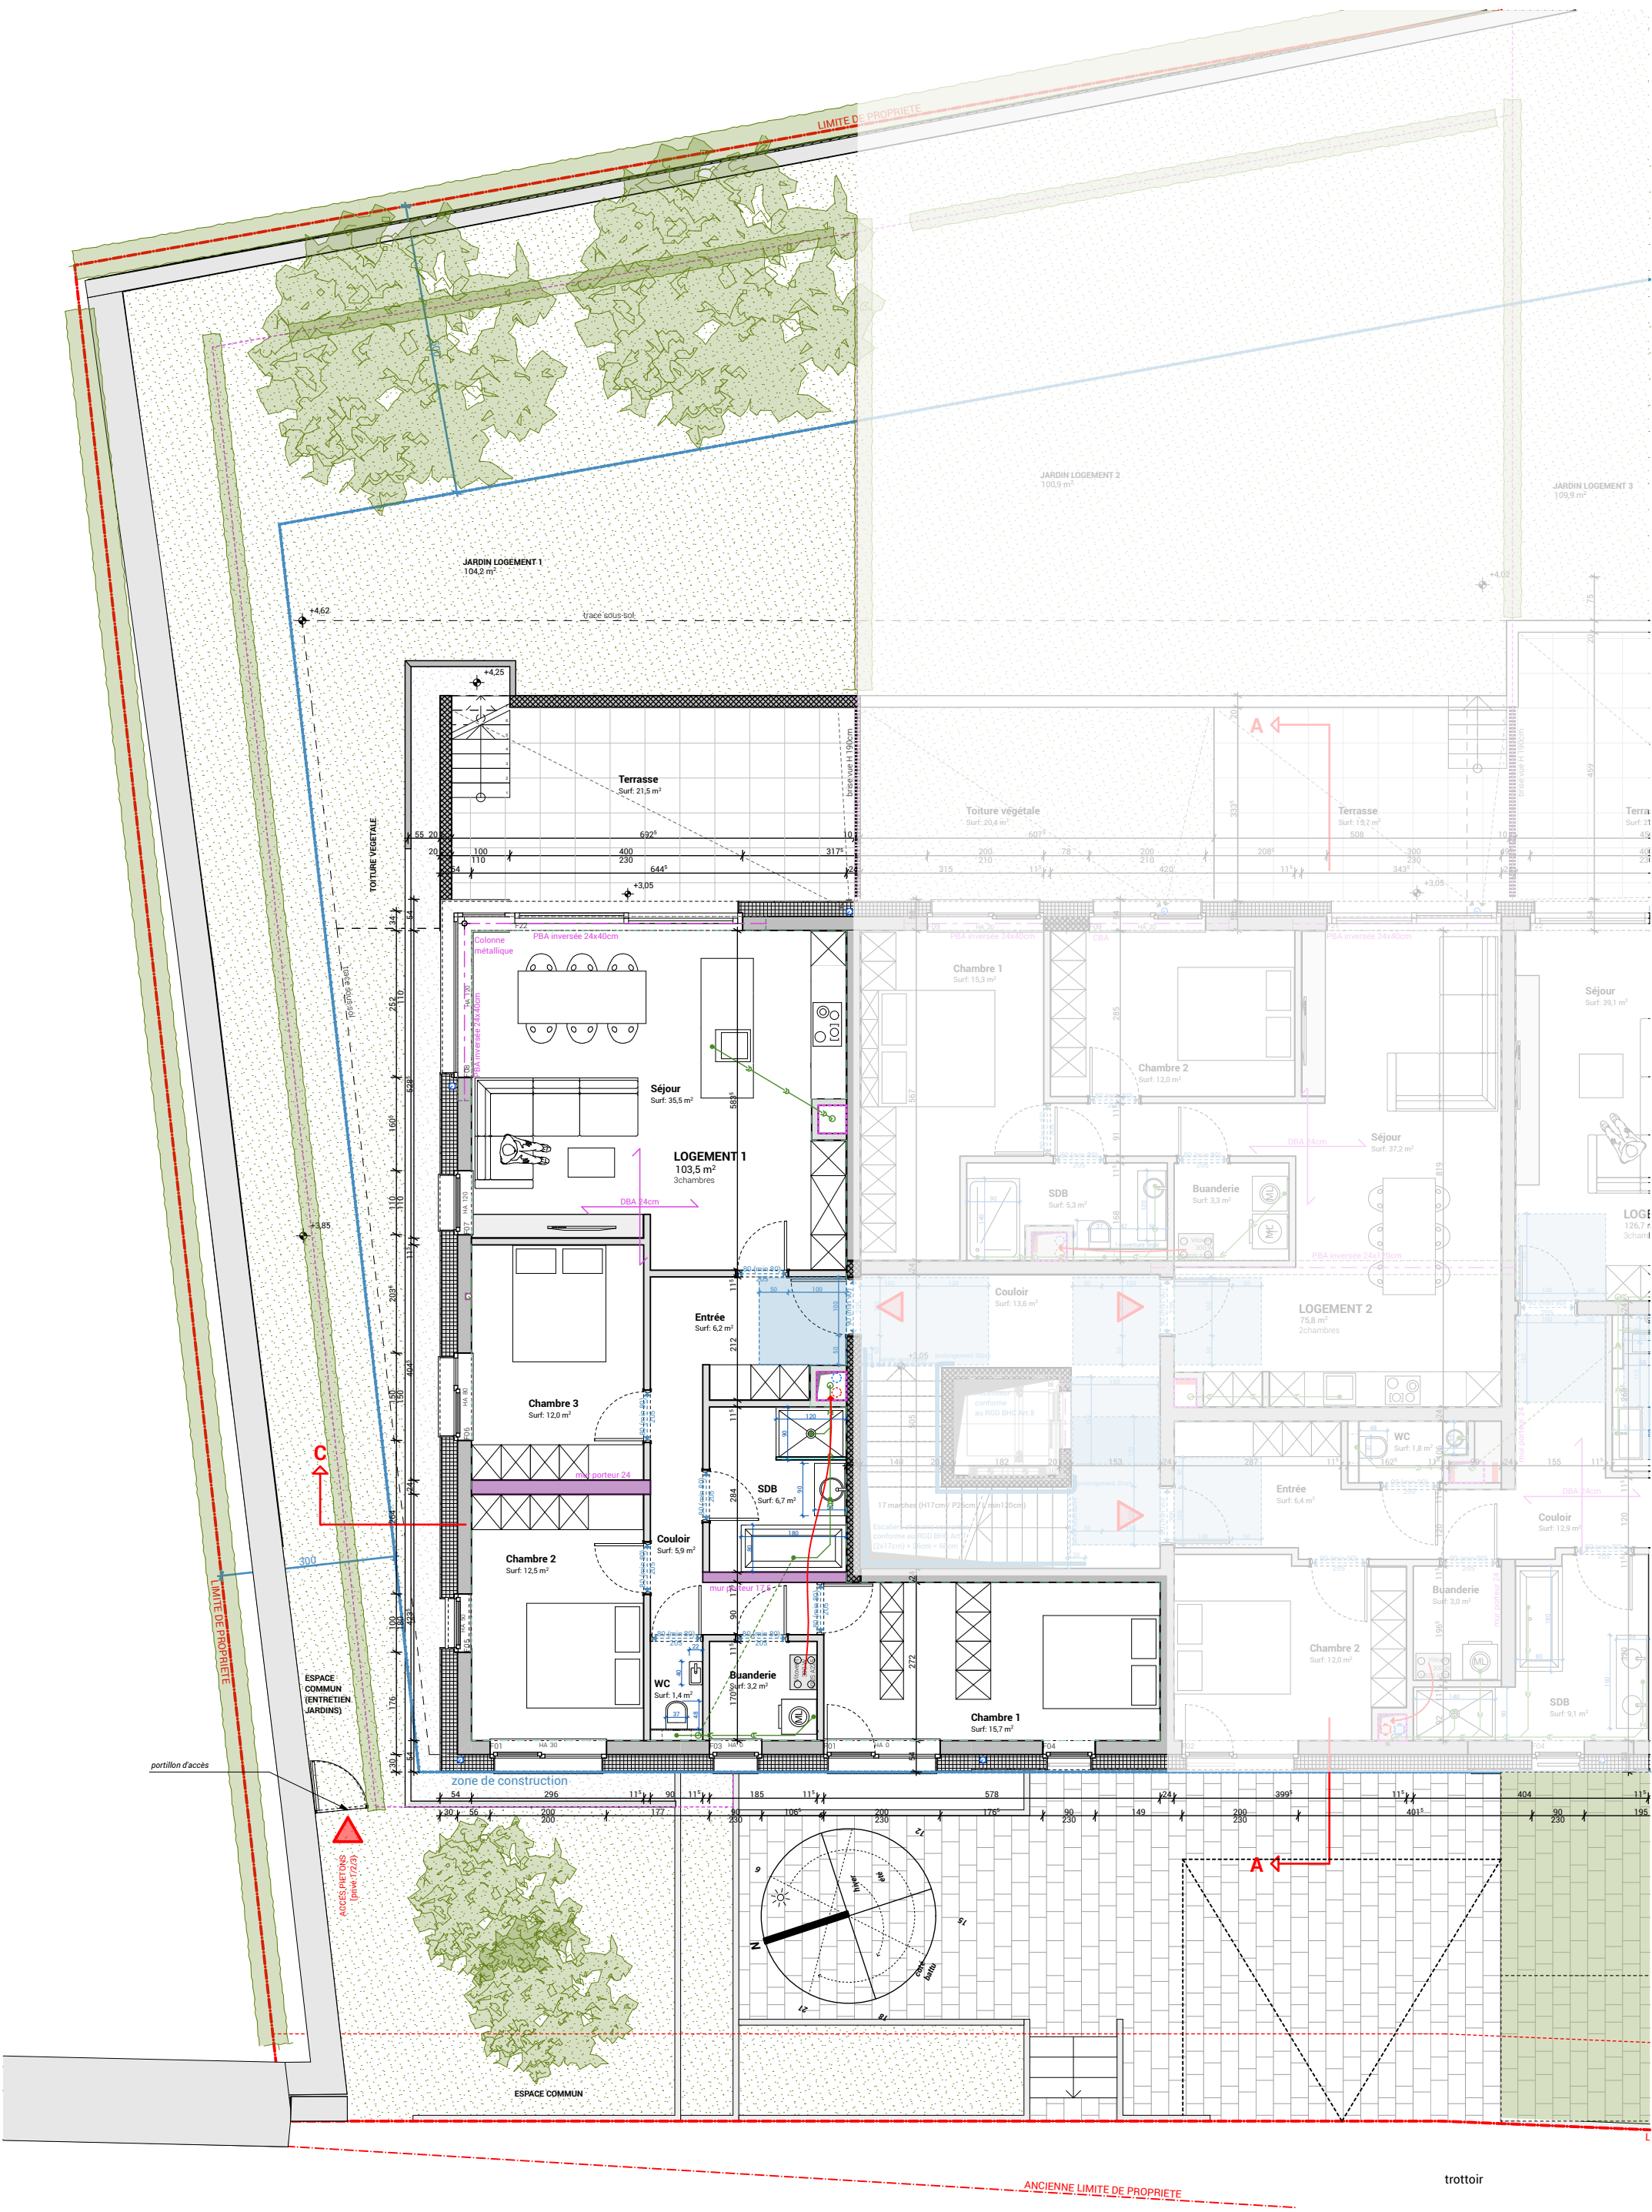

1:50



Plan Etage 1 (niveau jardin)

1:100